



 




6 TRASH ENCLOSURE SIDE ELEVATION
1/4" = 1'-0"

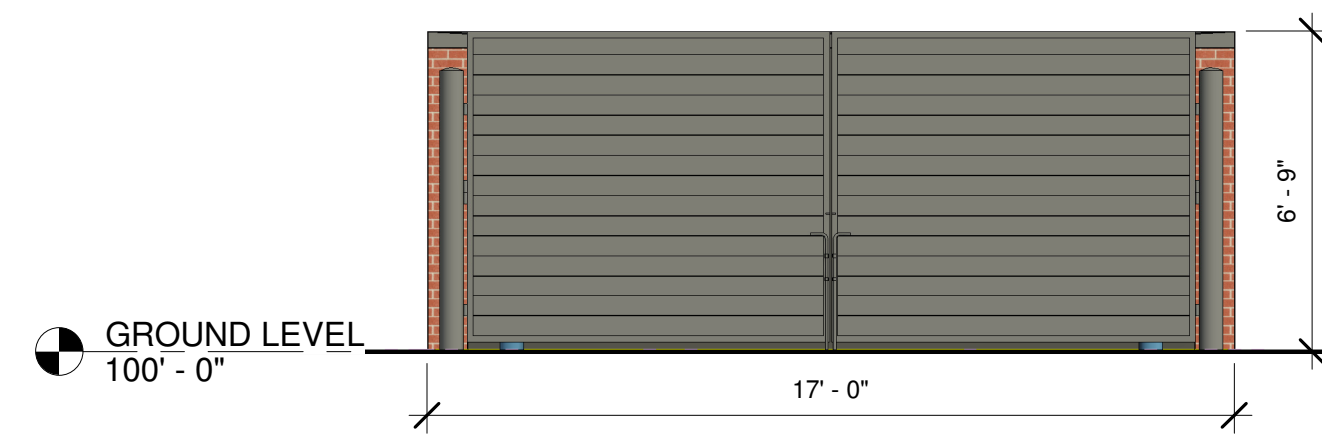


5 TRASH ENCLOSURE GATE ELEVATION
1/4" = 1'-0"


EXTERIOR FINISH LEGEND

-  BELDEN THIN BRICK
INDIAN RED COARSE
VELOUR
-  PAC-CLAD
STANDING SEAM PANEL
PACIFIC BLUE
-  BRAKE METAL
COLOR TO MATCH
STOREFRONT FRAMES
-  BRAKE METAL
PACIFIC BLUE
-  BRAKE METAL
ONYX
-  DOORS
HONORABLE BLUE
SW6811

NOTE:
SIGNAGE SHOWN IS FOR REPRESENTATION
AND COORDINATION ONLY. SIGNAGE PACKAGE
FOR PRECISE LOCATION AND SIGNAGE
QUANTITY TO BE PROVIDED SEPARATELY

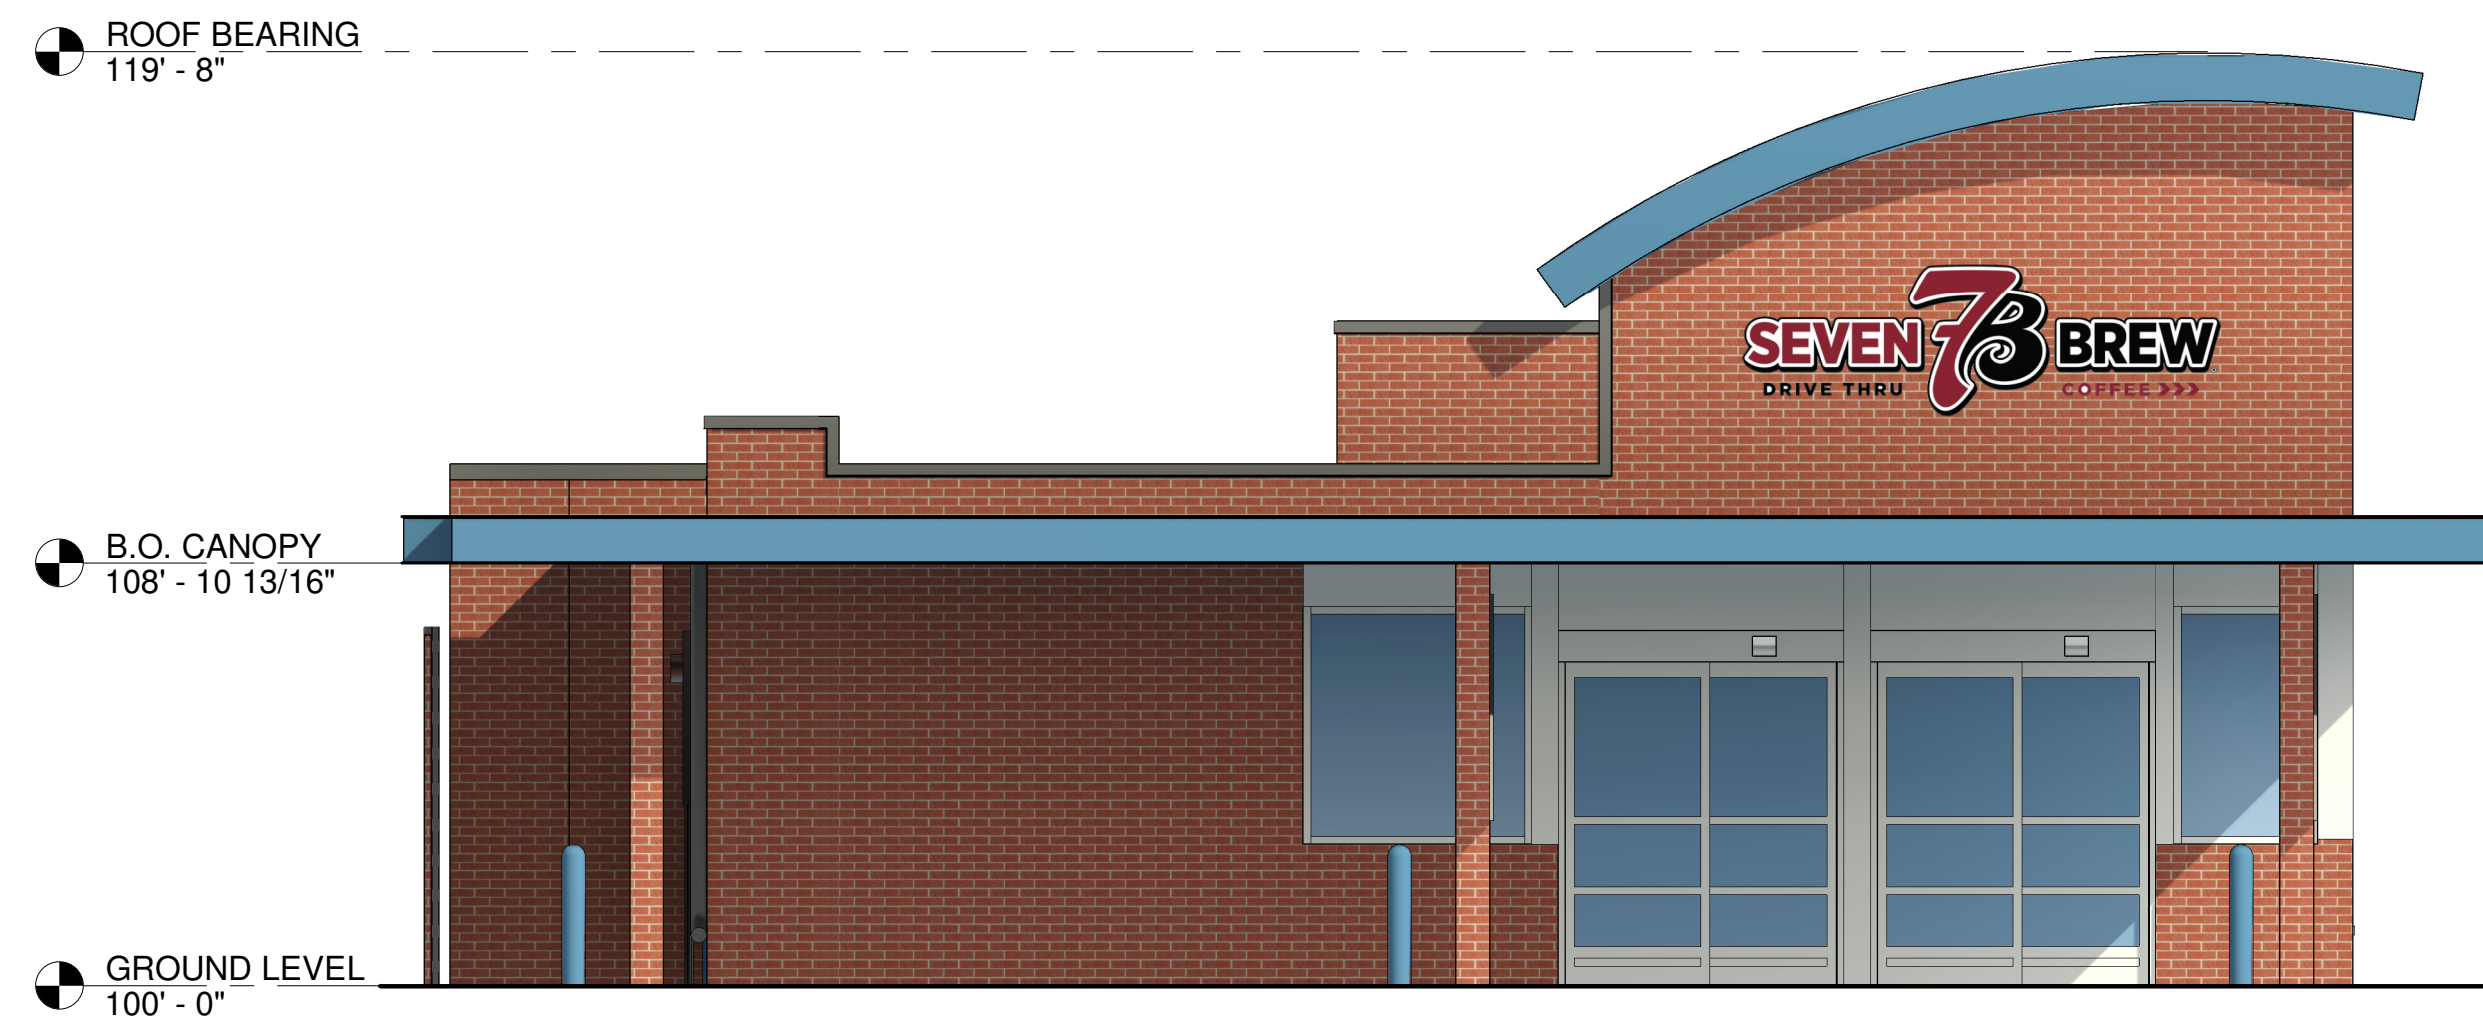

4 EXTERIOR ELEVATION - LEFT SIDE
1/4" = 1'-0"

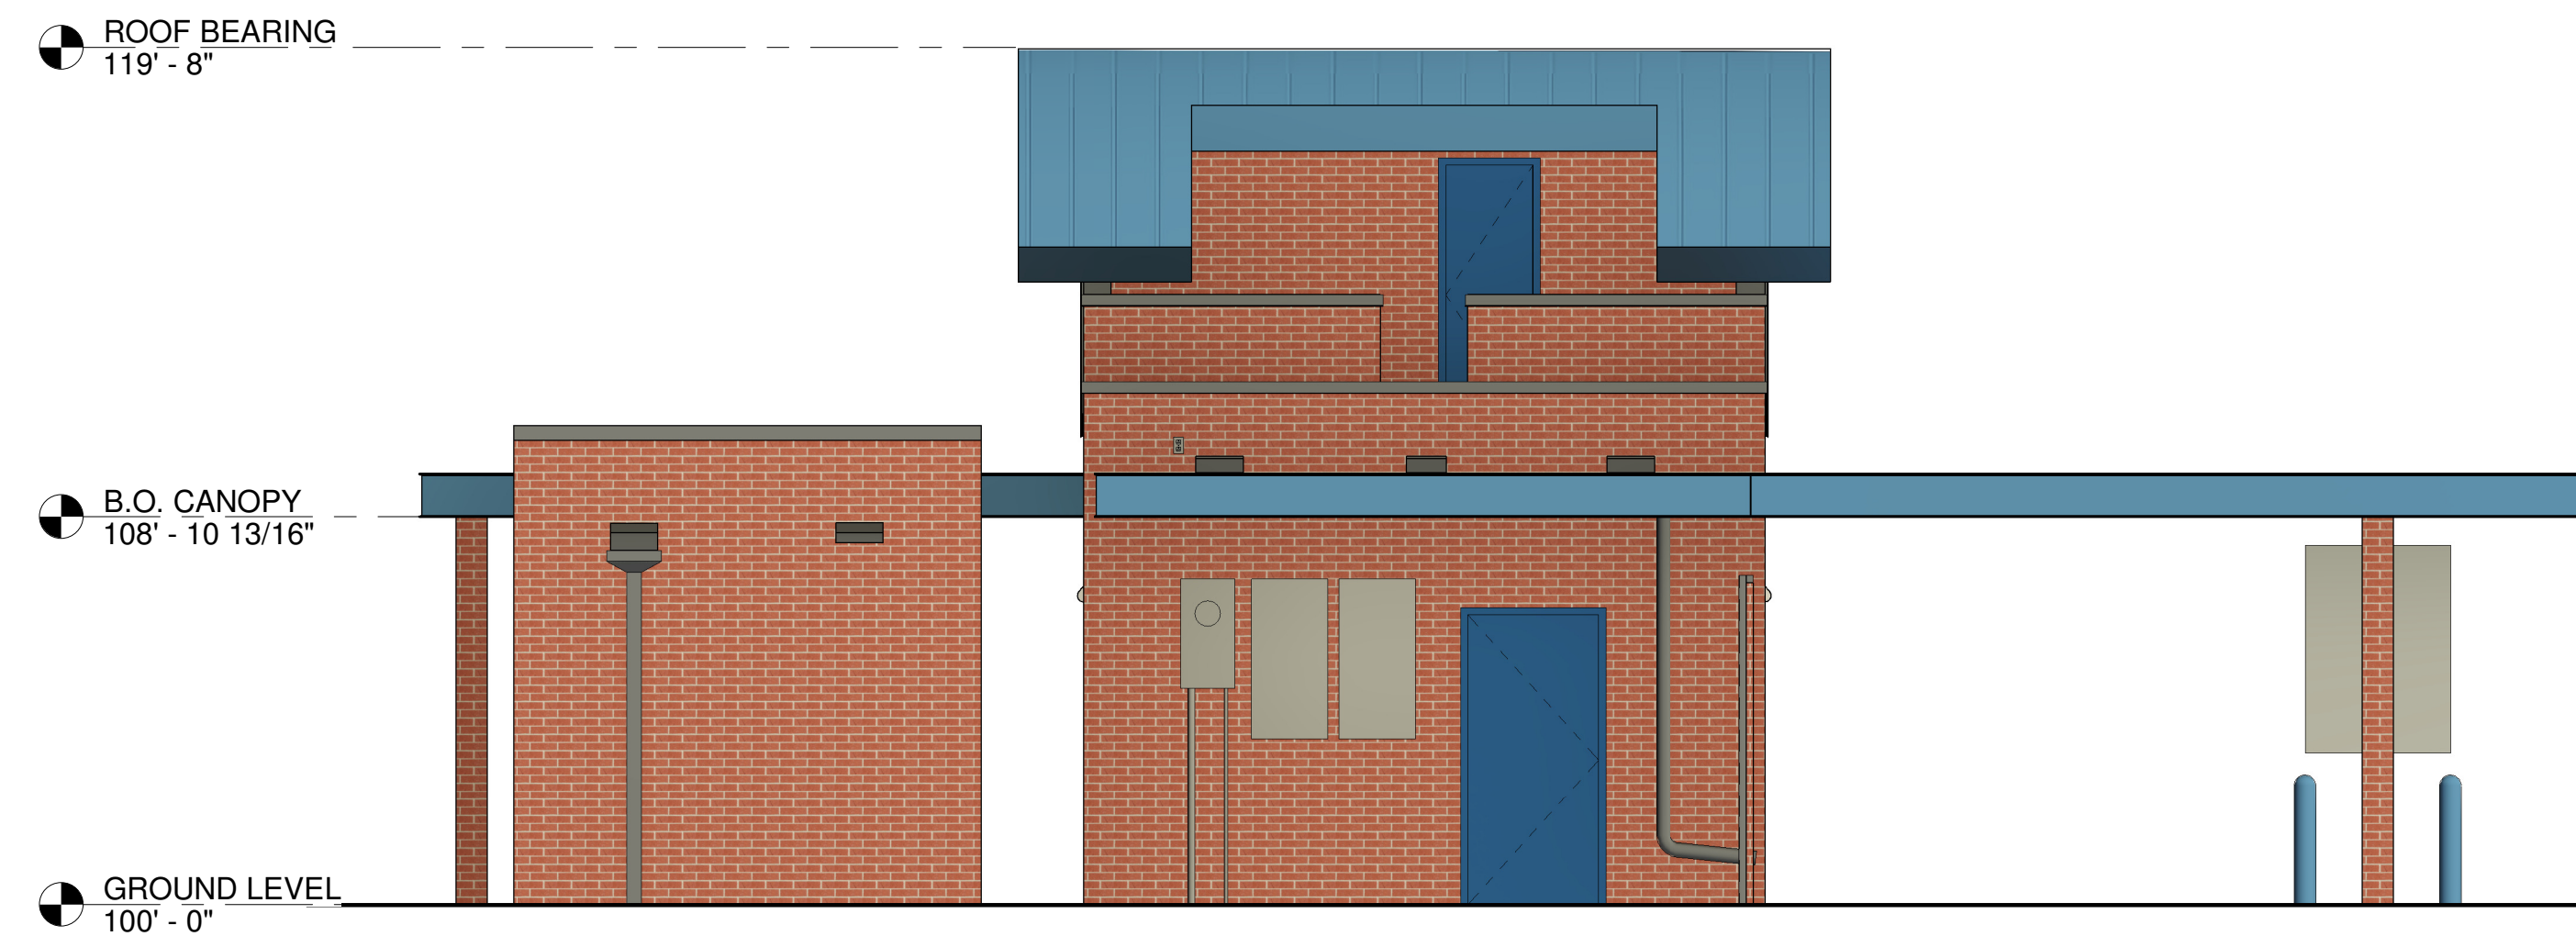

2 EXTERIOR ELEVATION - BACK
1/4" = 1'-0"



3 EXTERIOR ELEVATION - RIGHT SIDE
1/4" = 1'-0"



1 EXTERIOR ELEVATION - FRONT
1/4" = 1'-0"



THIS INFORMATION IS
FOR PRELIMINARY
CONSTRUCTION ONLY AND
IS NOT TO BE USED FOR
CONSTRUCTION PURPOSES OR FOR
PERMITS.

Name, Registration, Expiration

7-BREW
ANCHOR POINT MANAGEMENT GROUP
111 W 38TH ST. VANCOUVER, WA 98660
**7-BREW COFFEE
COLORED ELEVATIONS**
6565 WINFORD AVE
HAMILTON, OH 45011

Revisions / Submissions		
No.	Description	Date

© 2026 CESO, INC.
Project Number: 767917-01
Scale: 1/4" = 1'-0"
Drawn By: Author
Checked By: JDH, MA
Date: 04/16/2026
Issue: ELEVATIONS
Drawing Title:

A2.0