


PRELIMINARY FLOOR PLAN (Scheme "B")
SCALE: 1/8" = 1'-0"

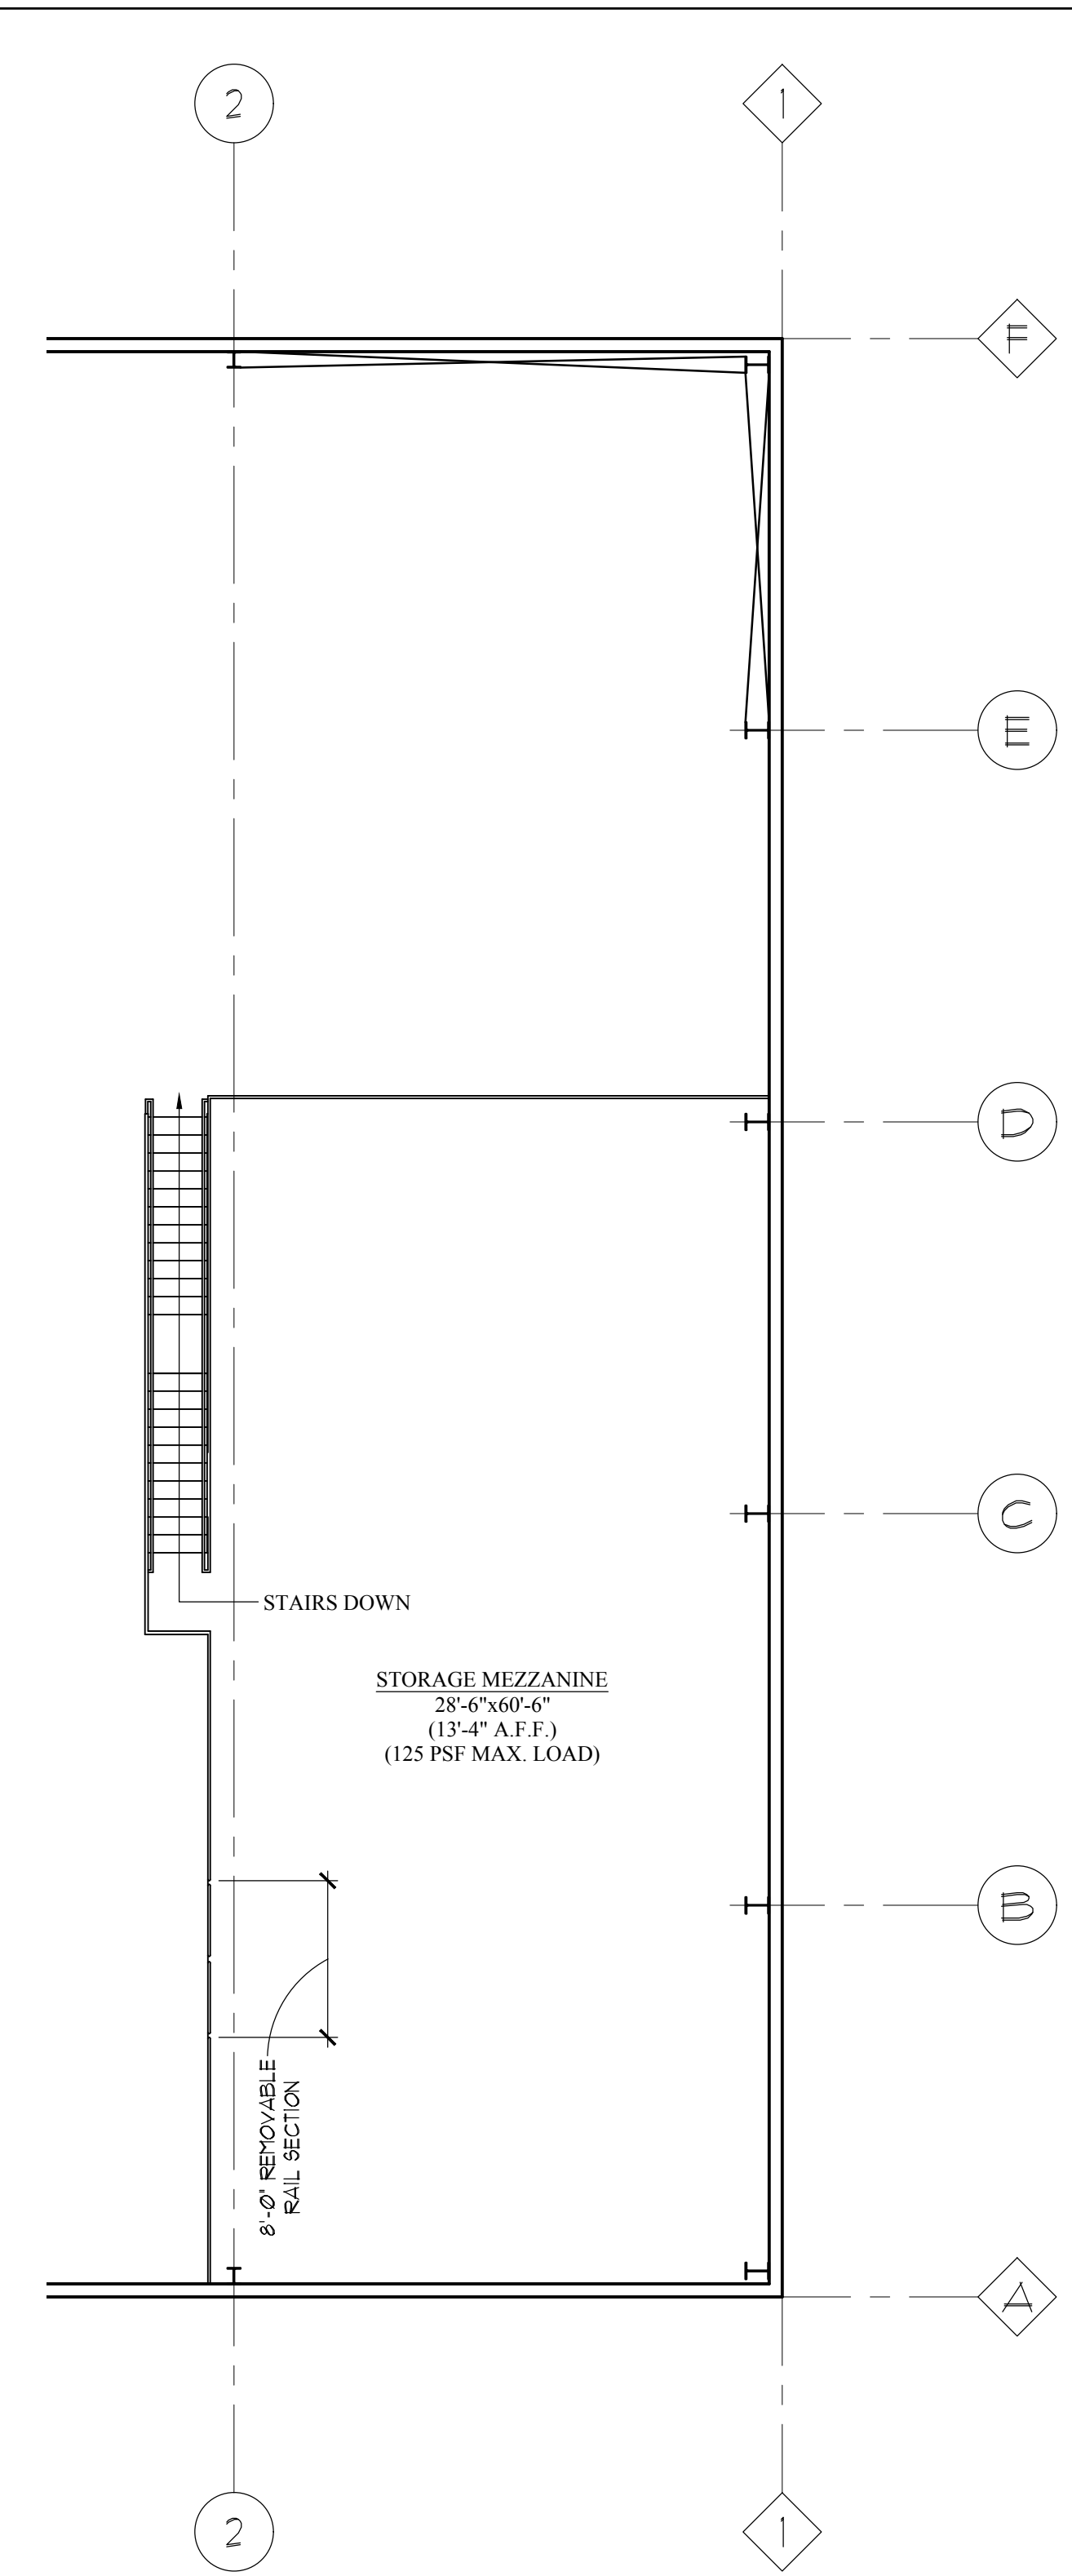

MEZZANINE PLAN (Scheme "B")
SCALE: 1/8" = 1'-0"

PROPOSED PUBLIC WORKS / SERVICES BUILDING
FOR :

FAIRFIELD TOWNSHIP

ON
GILMORE ROAD

NOTE: THIS DRAWING IS FOR DESIGN INTENT
AND PRELIMINARY BUDGET ANALYSIS ONLY.
INFORMATION IS SUBJECT TO CHANGE PER
SURVEY, CIVIL ENGINEERING AND CODE
OFFICIALS HAVING JURISDICTION

ISSUE DATE: 04/16/20
FILENAME: P6173 - Fairfield Twp. Service Bldg. - Floor Plan - Scheme B.dwg
PLOTTED BY: alharvey
PLOT DATE: Apr 16, 2020-3:44PM

DESIGNED BY:

ALLIED LET'S BUILD!
ARCHITECTURE

JADE A. RITTER, AIA, LEED AP
513-502-2088 - JARCHITECT@LIVE.COM
WWW.ALLIEDARCHITECT.COM
CELEBRATING 25 YEARS OF COMMERCIAL DESIGN EXPERIENCE

CUC

Cincinnati United Contractors, LLC
7143 EAST KEMPER ROAD
CINCINNATI, OHIO 45249
PHONE: (513) 677-0060 FAX NO: (513) 677-1121
WWW.CINTIUNITED.COM