


FLOOR PLAN
 1/4" = 1'-0"

REVISIONS


NONE

PROJECT: NEW CONVENIENCE STORE
 LOCATION: 4005 HAMILTON MASON RD. HIGHLAND DISTRICT HOSPITAL
 CLIENT: KETAN PATEL


ADDRESS: BUTLER
 COUNTY: BUTLER
 PROJECT #: 20-112
 DATE: JUNE 9, 2020

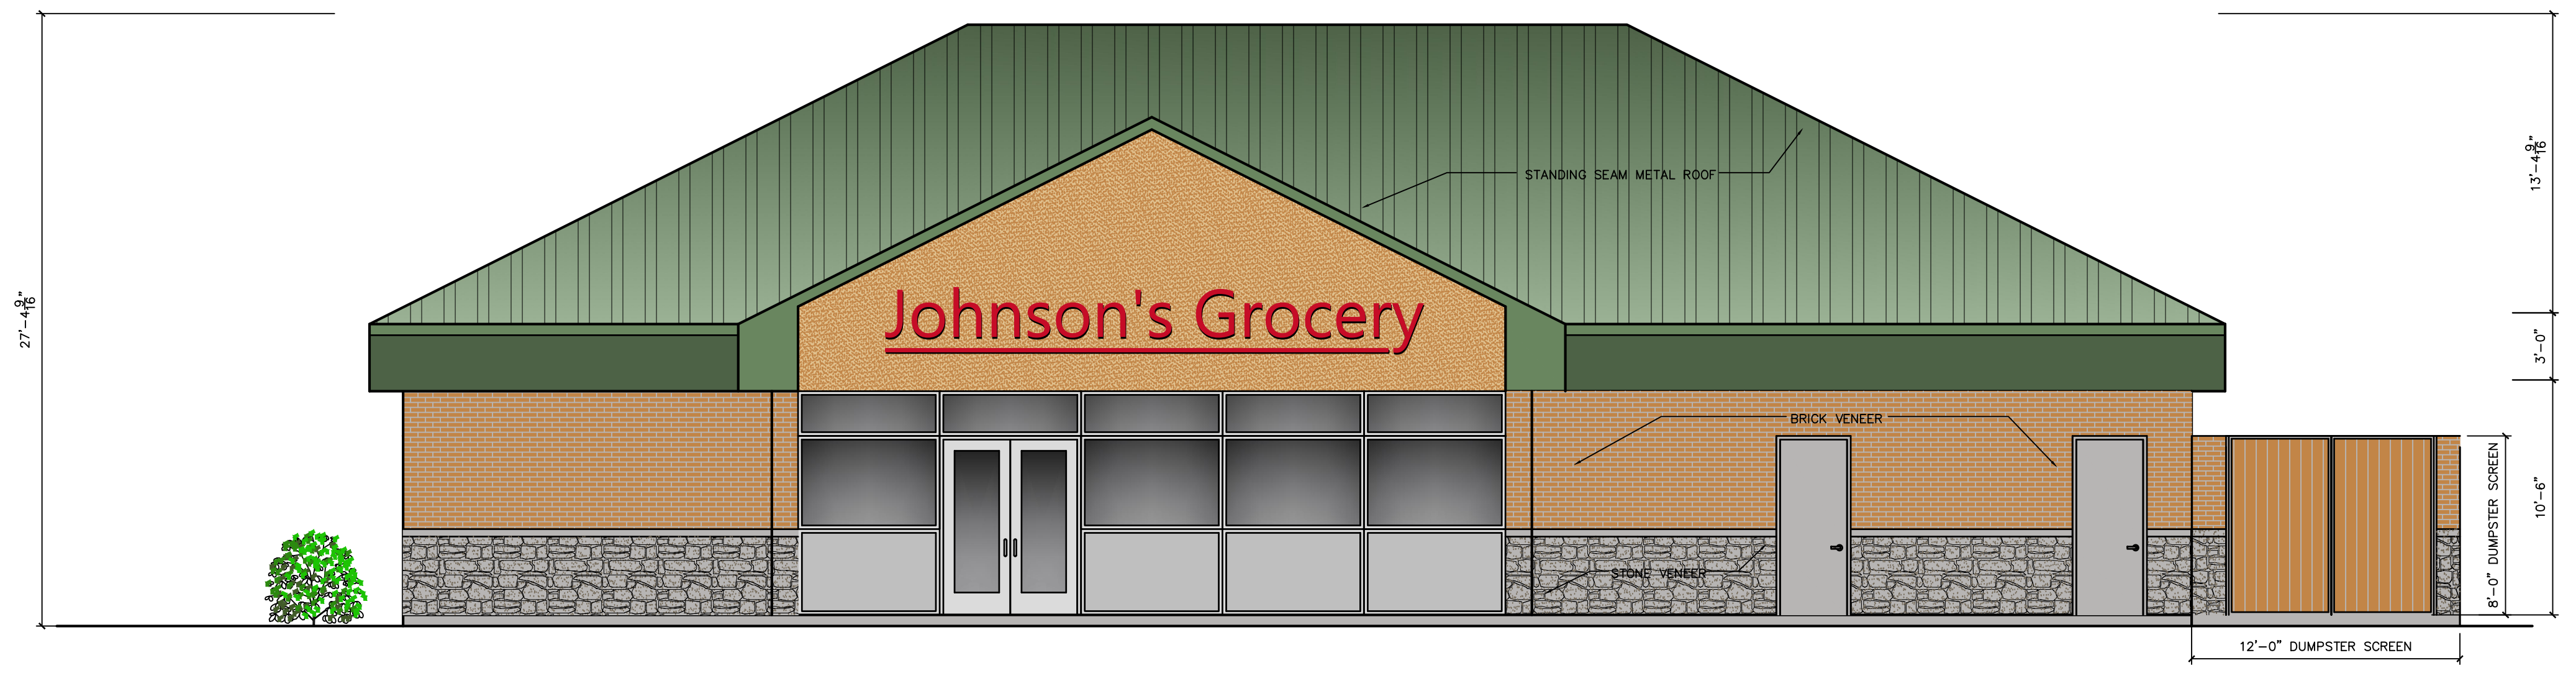


WEST ELEVATION
3/16" = 1'-0"

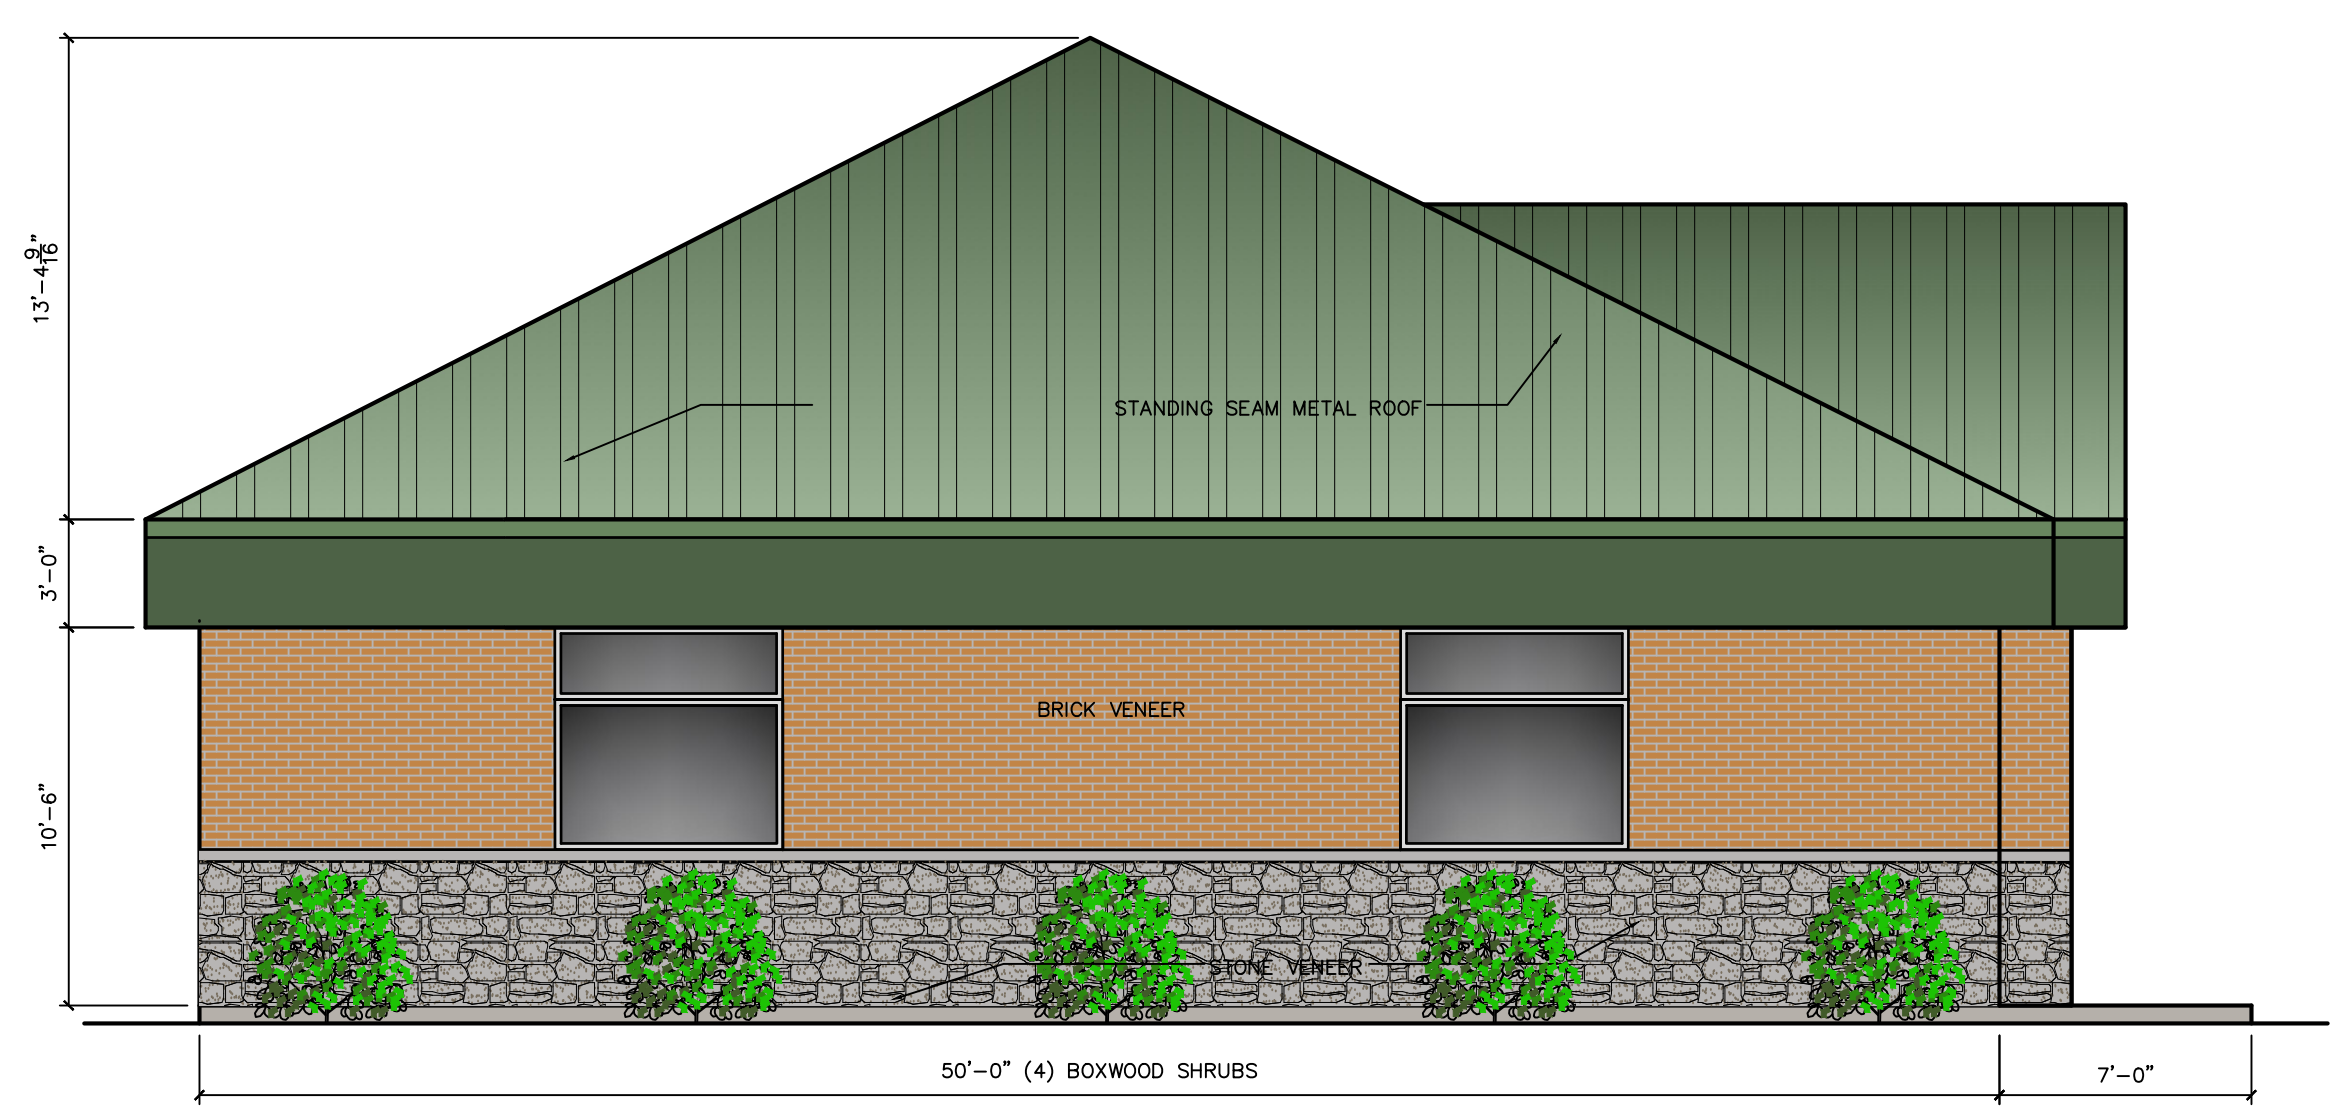

NORTH ELEVATION
3/16" = 1'-0"

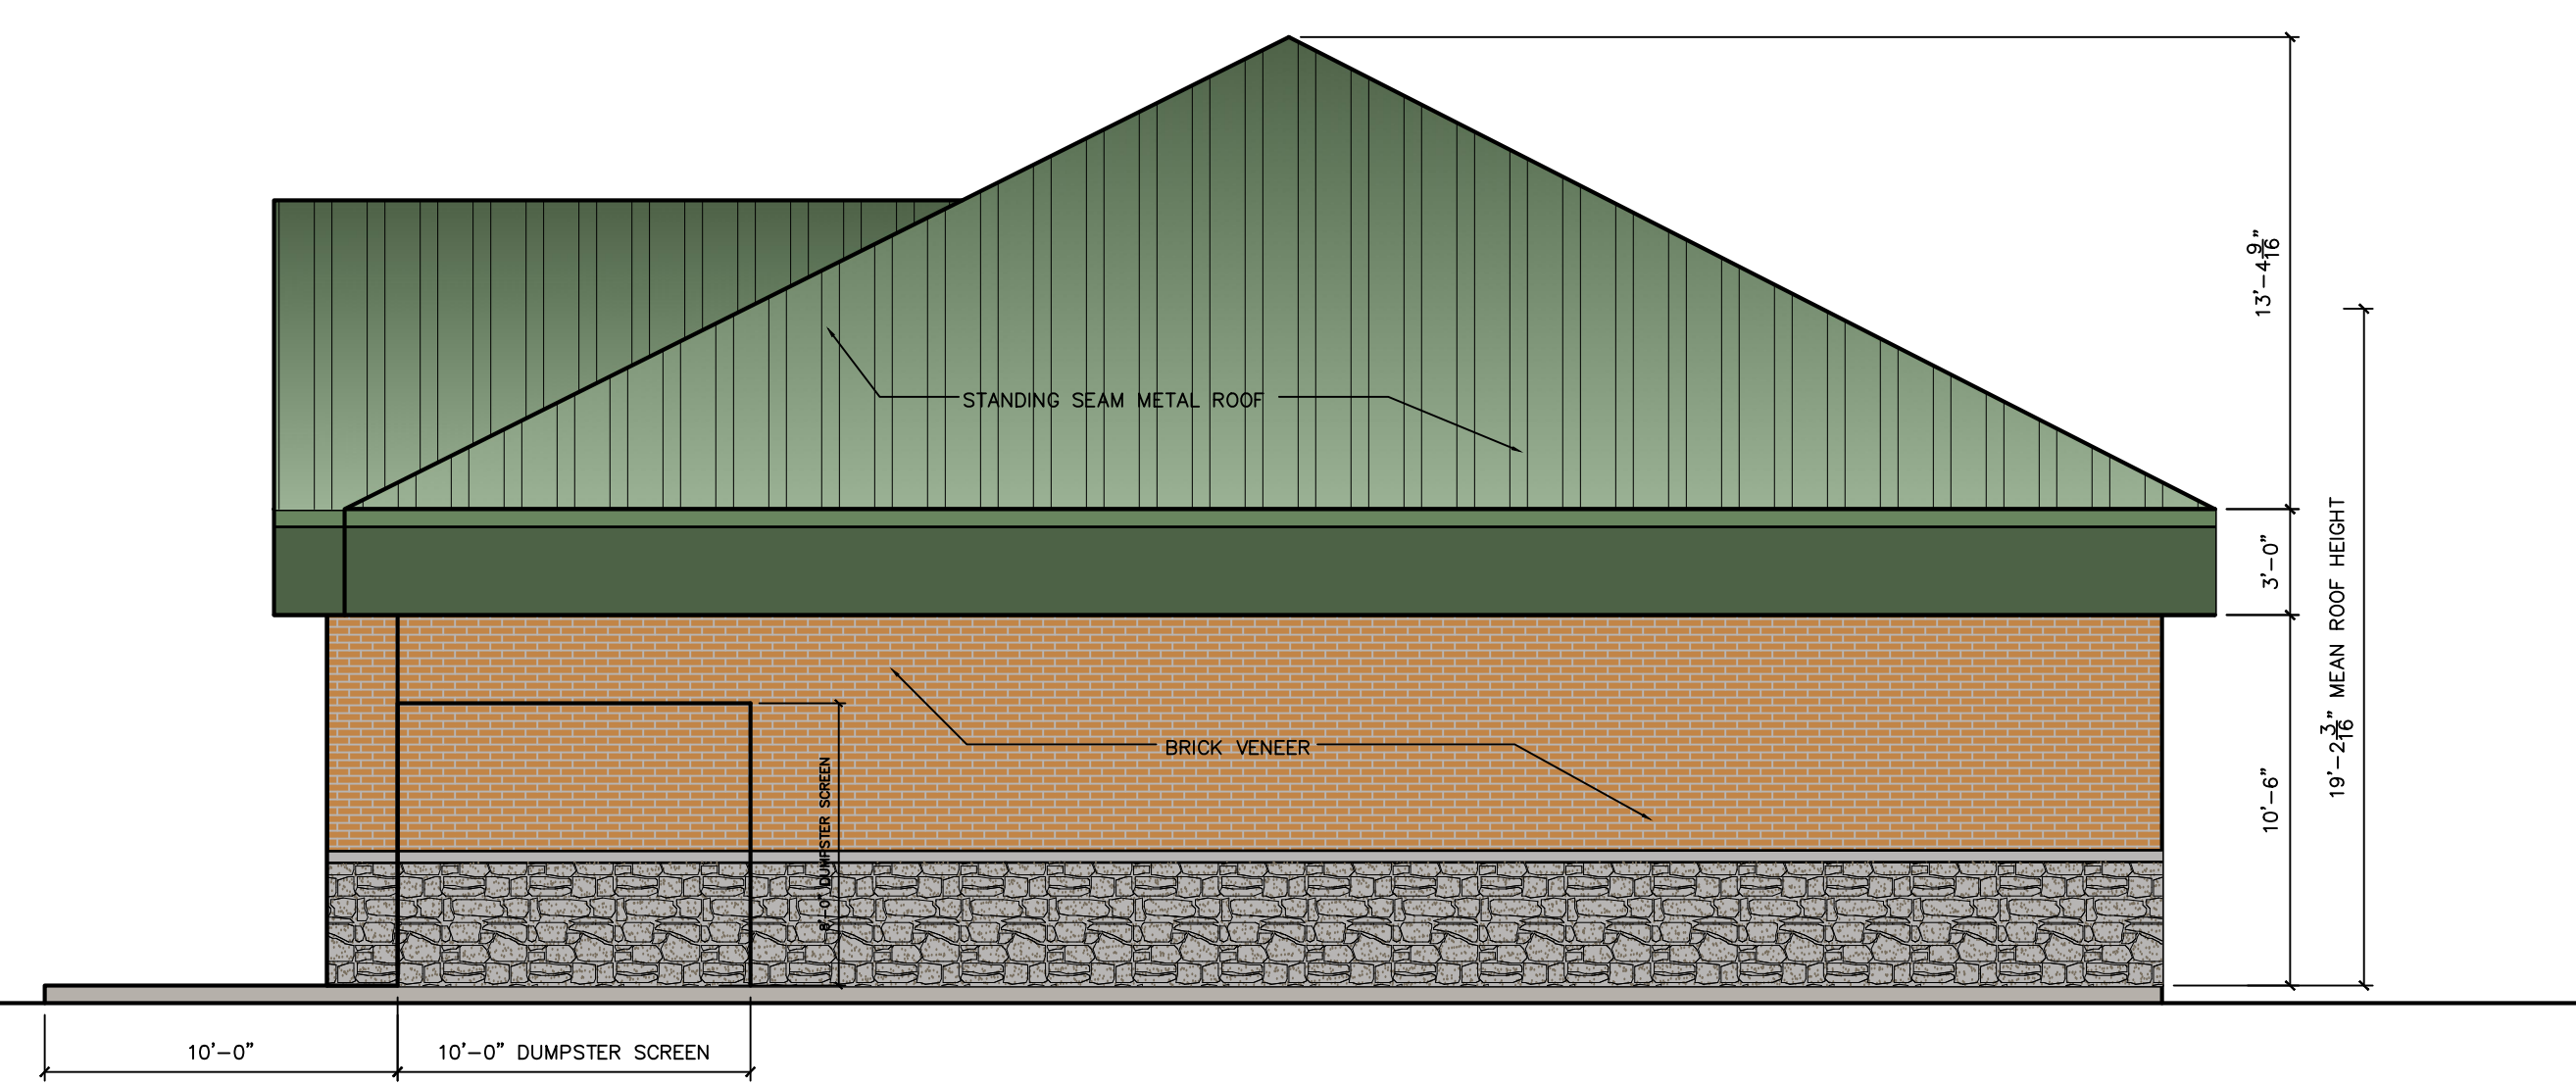

SOUTH ELEVATION
3/16" = 1'-0"

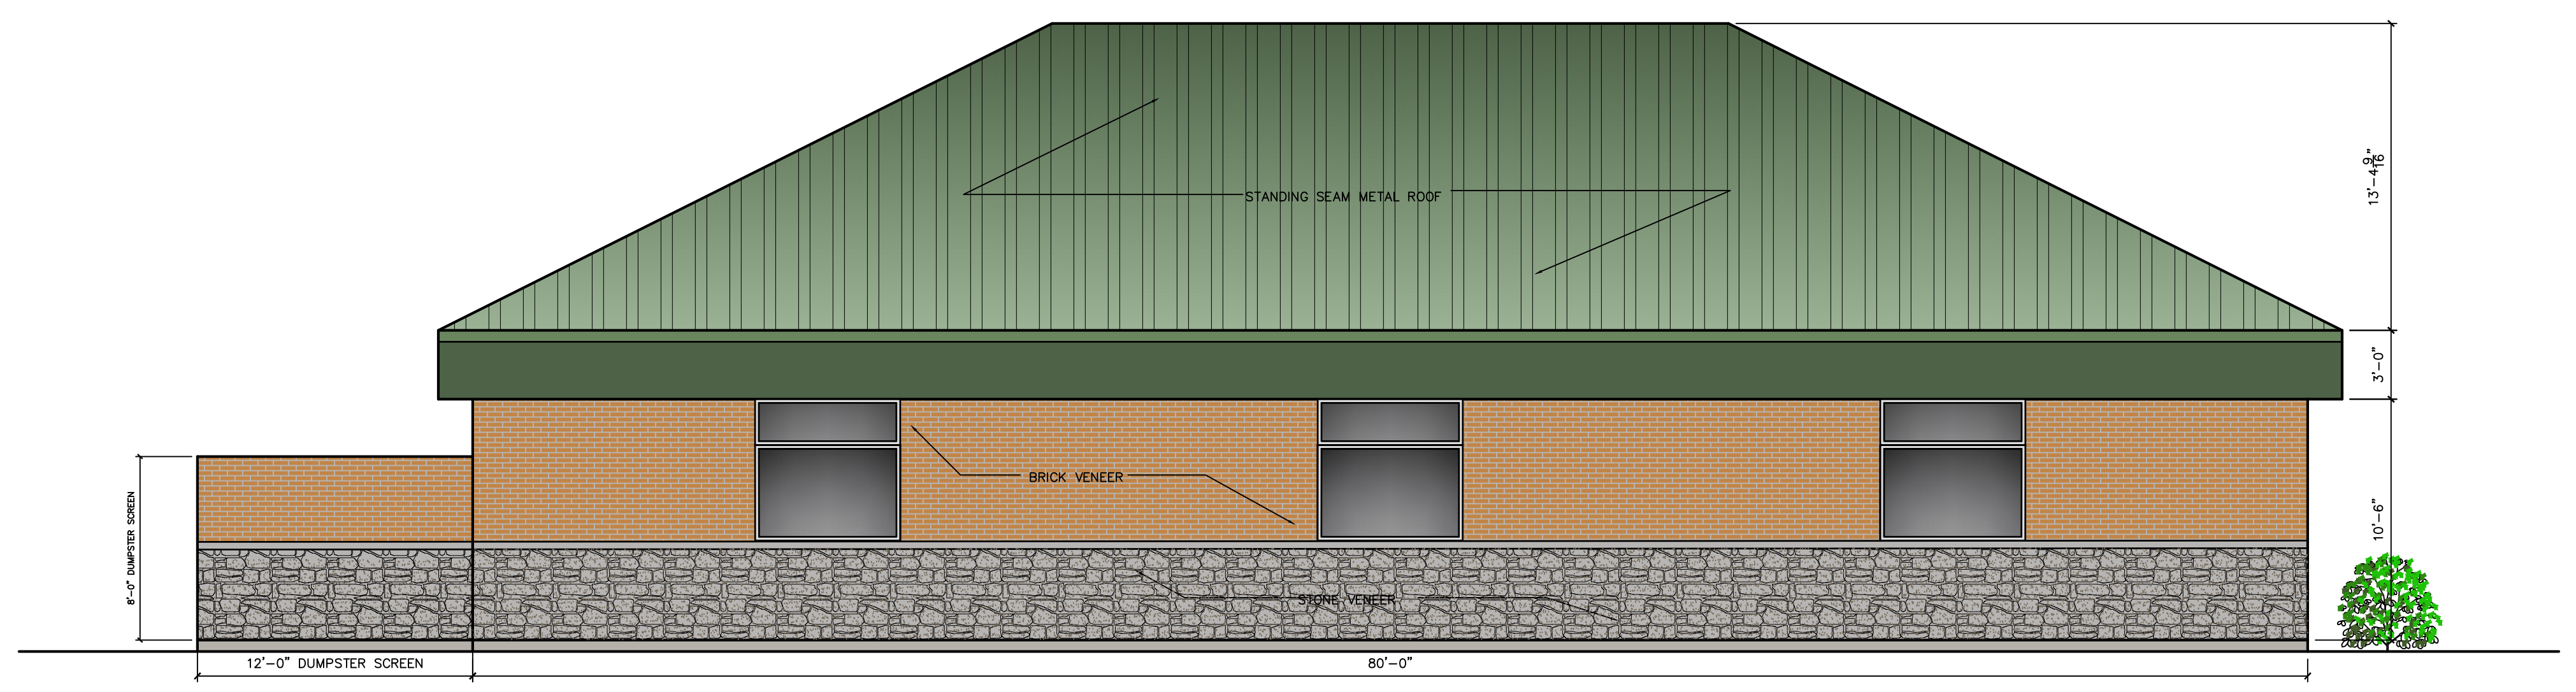

EAST ELEVATION
3/16" = 1'-0"

© THESE DRAWINGS ARE THE PROPERTY OF DS2 ARCHITECTS AND SHALL NOT BE USED OR REPRODUCED WITHOUT WRITTEN CONSENT

REVISIONS
NONE

PROJECT: NEW CONVENIENCE STORE
LOCATION: 4005 HAMILTON MASON RD. HIGHLAND DISTRICT HOSPITAL
CLIENT: KETAN PATEL
ADDRESS: BUTLER
PROJECT #: 20-112
DATE: JUNE 9, 2020