


CREEKSIDE DRIVE ENTRANCE PLANTING

CREEKSIDE DRIVE ENTRANCE PLANTING

PLANT SCHEDULE CREEKSIDE DRIVE					
EVERGREEN TREES	QTY	BOTANICAL NAME	COMMON NAME	TYPE	MIN. SIZE
JUN WIC	10	Juniperus scopulorum 'Wichita Blue'	Wichita Blue Juniper	B & B	6' Ht.
ORNAMENTAL TREES	QTY	BOTANICAL NAME	COMMON NAME	TYPE	MIN. SIZE
CER FOR	4	Cercis canadensis 'Forest Pansy'™	Forest Pansy Redbud	B & B	2.0" Cal
DECIDUOUS SHRUBS	QTY	BOTANICAL NAME	COMMON NAME	SIZE	HEIGHT
COR ART	6	Cornus sericea 'Arctic Fire'	Arctic Fire Dogwood	5 gal	24" Ht.
NEP RAC	125	Nepeta racemosa 'Walker's Low'	Walker's Low Catmint	2 gal	Clump
EVERGREEN SHRUBS	QTY	BOTANICAL NAME	COMMON NAME	SIZE	HEIGHT
ILE SHA	21	Ilex glabra 'Shamrock'	Shamrock Inkberry	5 gal	18" Ht.
JUN MLD	47	Juniperus horizontalis 'Mother Lode'	Mother Lode Creeping Juniper	2 gal	12" Ht.

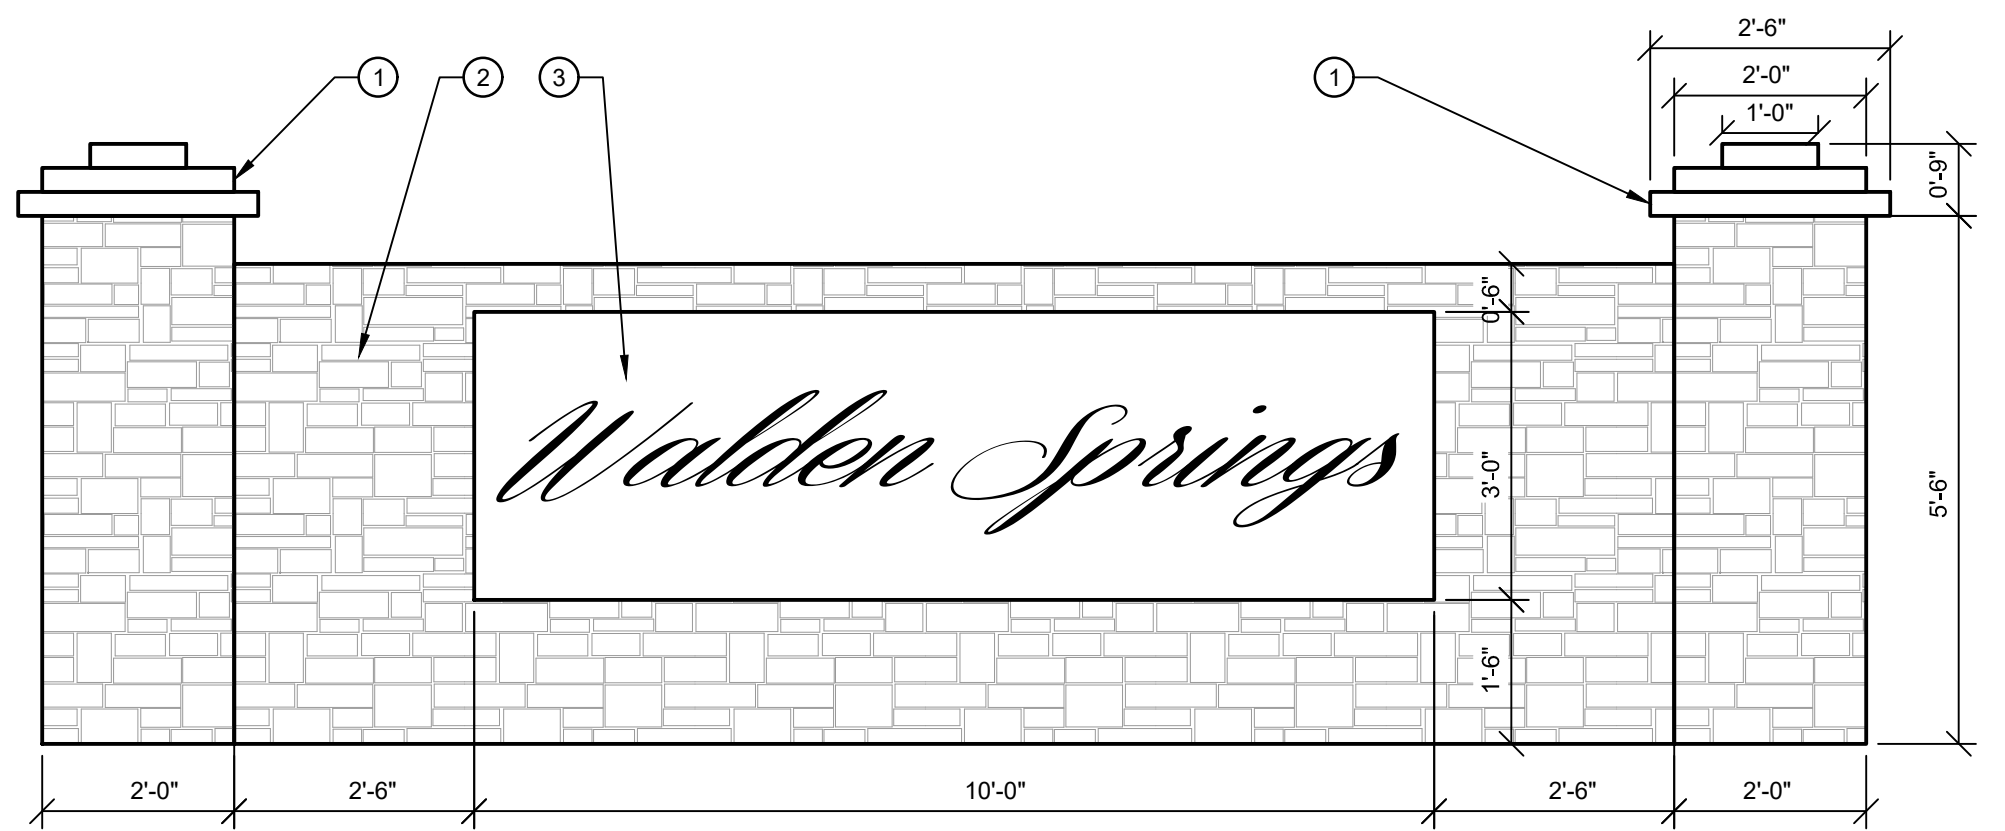


1 ENTRANCE WALL DETAIL
1/2" = 1'-0"

- 1 PRECAST STONE CAP
- 2 STONE VENEER
- 3 SIGN (35 S.F. MAX)

P-18-IND-01



WHITE PVC PRIVACY FENCE

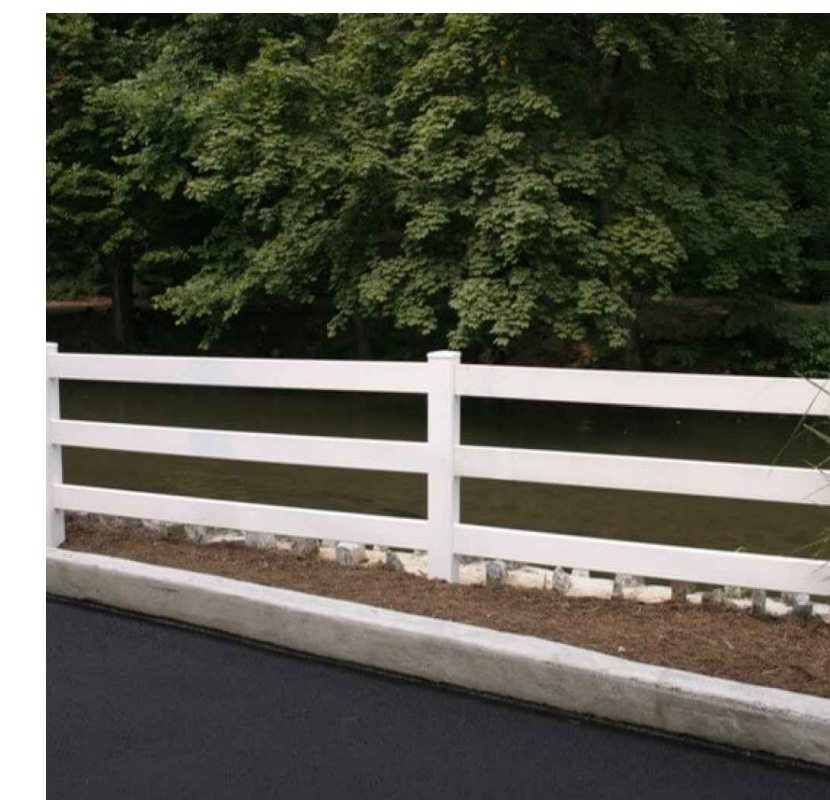

THREE RAIL WHITE VINYL FENCE



BLACK ALUMINUM DOG PARK FENCE

Basis of Bearing:
State Plane NAD83 (2011)

0 20 30

SCALE: 1" = 20'

Item	Revision Description	Date	Drawn	Chk

WALDEN SPRINGS
SECTION 21, TOWN 2, RANGE 3
FAIRFIELD TOWNSHIP, BUTLER COUNTY, OHIO
ENTRANCE DRIVE PLANTINGS

bayer becker
www.bayerbecker.com
6900 Tyersville Road, Suite A
Mason, OH 45040 - 513.339.6600

Drawing:	18-0040.LA
Drawn by:	LES
Checked By:	ADH
Issue Date:	2-21-22

Sheet:
L1.1

Plot time: Feb 22, 2022 - 11:57am
Drawing name: J:\2018\18-0040\LA.dwg - Layout Tab: L1.1 Creekside Entrance

THIS DOCUMENT AND ALL RELATED DETAIL DRAWINGS, SPECIFICATIONS, AND ELECTRONIC MEDIA PREPARED OR FURNISHED BY BAYER BECKER (BB), ARE INSTRUMENTS OF PROFESSIONAL SERVICE AND IS THE EXCLUSIVE PROPERTY OF BB. NO DISCLOSURE, USE, REPRODUCTION OR DUPLICATION IN WHOLE OR IN PART MAY BE MADE WITHOUT WRITTEN PERMISSION OF BB, AND IS DONE SO AT USER'S SOLE RISK. COPYRIGHT - ALL RIGHTS RESERVED.