

FAIRFIELD TOWNSHIP
RESOLUTION NO. 22-162

**RESOLUTION AUTHORIZING THE ADMINISTRATOR TO APPLY FOR THE CDBG
GRANT FOR THE KING AVENUE STORM SEWER PROJECT.**

WHEREAS: The CDBG Grant Program provides communities with resources to address a wide range of unique community development needs; and

WHEREAS: Residents on King Ave will benefit from the installation of a storm sewer pipe, catch basin, and curb along the east side of King Avenue; and

WHEREAS: Fairfield Township has agreed to match any grant awards with a 10% match;

NOW, THEREFORE, BE IT RESOLVED, by the Board of Trustees of Fairfield Township, Butler County, Ohio, as follows;

SECTION 1: The Board hereby authorizes the Administrator to apply for the CDBG Grant for the King Avenue Block Grant.

SECTION 2: The Board hereby dispenses with the requirement that this resolution be read on two separate days, pursuant to RC 504.10, and authorizes the adoption of this resolution upon its first reading.

SECTION 3 This resolution is the subject of the general authority granted to the Board of Trustees through the Ohio Revised Code and not the specific authority granted to the Board of Trustees through the status as a Limited Home Rule Township.

SECTION 4: That it is hereby found and determined that all formal actions of this Board concerning and relating to the passage of this Resolution were taken in meetings open to the public, in compliance with all legal requirements including §121.22 of the Ohio Revised Code.

SECTION 5: This resolution shall take effect at the earliest period allowed by law.

Adopted: December 13, 2022

Board of Trustees

Shannon Hartkemeyer:

Michael Berding:

Joe McAbee:

Vote of Trustees

yes


yes

yes

AUTHENTICATION


This is to certify that this is a resolution which was duly passed and filed with the Fairfield Township Fiscal Officer this 13th day of December, 2022.

ATTEST:

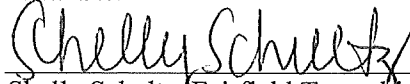

Shelly Schultz, Fairfield Township Fiscal Officer

APPROVED AS TO FORM:

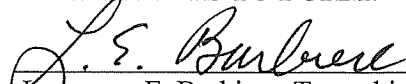

Lawrence E. Barbieri, Township Law Director

PROPOSED CURB AND GUTTER ALONG WITH CURB INLET CATCH BASINS PLACED IN ORDER TO ALLOW DRAINAGE RUNOFF FROM WEST SIDE OF KING AVENUE TO BE DIRECTED BY THE GUTTER AND CATCH BASINS TO ENTER EXISTING PIPE FRONTAGE. THIS WILL RESULT IN LESS WATER DAMAGE TO THE HOMES ALONG THE EAST SIDE OF KING AVENUE. THIS WILL ALSO MINIMIZE WATER FLOW TOWARD RESIDENCES TO THE EAST OF KING AVENUE.

**BLOCK GRANT
2023 APPLICATION**

KING AVENUE DRAINAGE IMPROVEMENT
CURB AND GUTTER

CALCULATED	XXX
CHECKED	XXX



HORIZONTAL
SCALE IN FEET



PROJECT NAME: KING AVENUE DRAINAGE IMPROVEMENT

Description: Addition of catch basins, curb and gutter along east side of King Ave.

ITEM No.	DESCRIPTION	PLAN QUANTITY	UNIT	RATE	BID AMOUNT
202	Cleaning and Grubbing	1.00	EACH	2500.00	2500.00
202	Pavement Removed (Concrete)	12.00	SY	25.00	300.00
202	Pipe Removed Under 24"	480.00	LF	30.00	13800.00
202	Catch Basin Removed	4.00	EACH	250.00	1000.00
203	Excavation	150.00	CY	18.00	2700.00
252	Pavement Sawing	540.00	LF	5.00	2700.00
811	12" Type B Conduit	530.00	LF	100.00	53000.00
811	Catchbasin Type 3	6.00	EACH	4250.00	25500.00
811	Catchbasin Type 2-2A	1.00	EACH	2750.00	2750.00
609	Type 2 Curb and Gutter	540.00	LF	32.00	17280.00
452	Non-Reinforced Concrete (Driveway)	50.00	SY	400.00	20000.00
448	Roadway Repair	120.00	SY	200.00	24000.00
659	Seeding and Mulching	500.00	SY	10.00	5000.00
614	Maintenance of Traffic	1.00	LUMP	3500.00	3500.00
623	Construction Layout	1.00	LUMP	1500.00	1500.00
624	Mobilization	1.00	LUMP	4000.00	4000.00
802	Premium Bid Bond	1.00	LUMP	500.00	500.00
SPCL	Water Services Adjusted	100.00	LF	30.00	3000.00
SPCL	Sanitary Sewer Lateral Adjusted	90.00	LF	50.00	4500.00
SPCL	Storm Water Plan	1.00	LUMP	2500.00	2500.00
				SUBTOTAL	190030.00
	CONTINGENCY	LUMP	SUM	20.00%	38006.00
				PROJECT TOTAL	228036.00


ESTIMATE DOES NOT INCLUDE COSTS FOR RIGHT OF WAY OR WORK AGREEMENTS

Stephen L. Miles, P.E. (Design Engineer)


This Project is Based on Prevailing Wage

Costs is a preliminary estimate and final costs will be dependent on field survey, verification of existing conditions and design.

Low-Moderate Income Areas in the City of Fairfield, Butler County Ohio, 2020

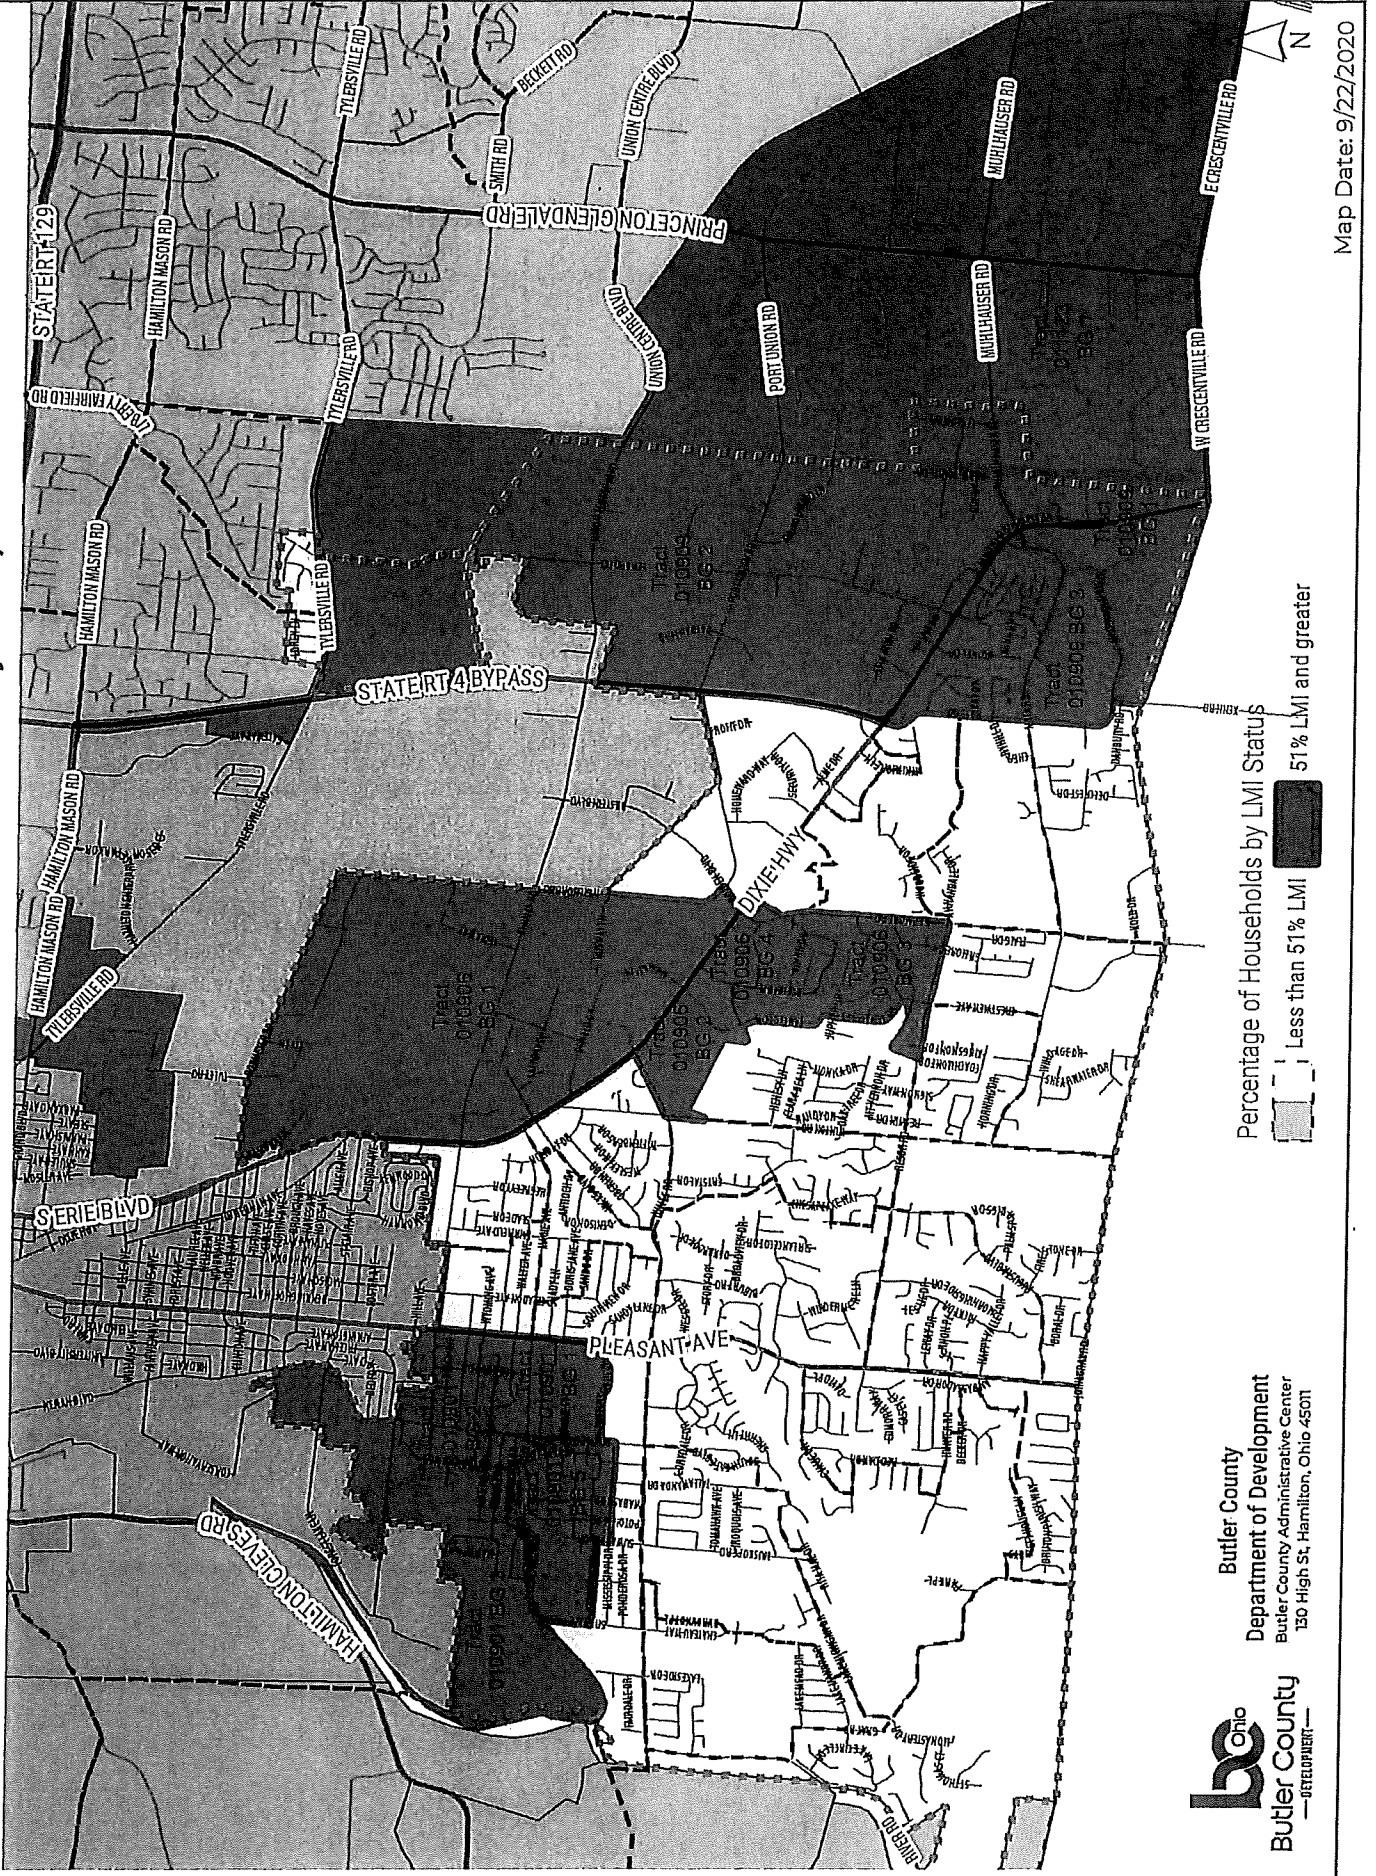

2014 LMI Areas Butler County, Ohio

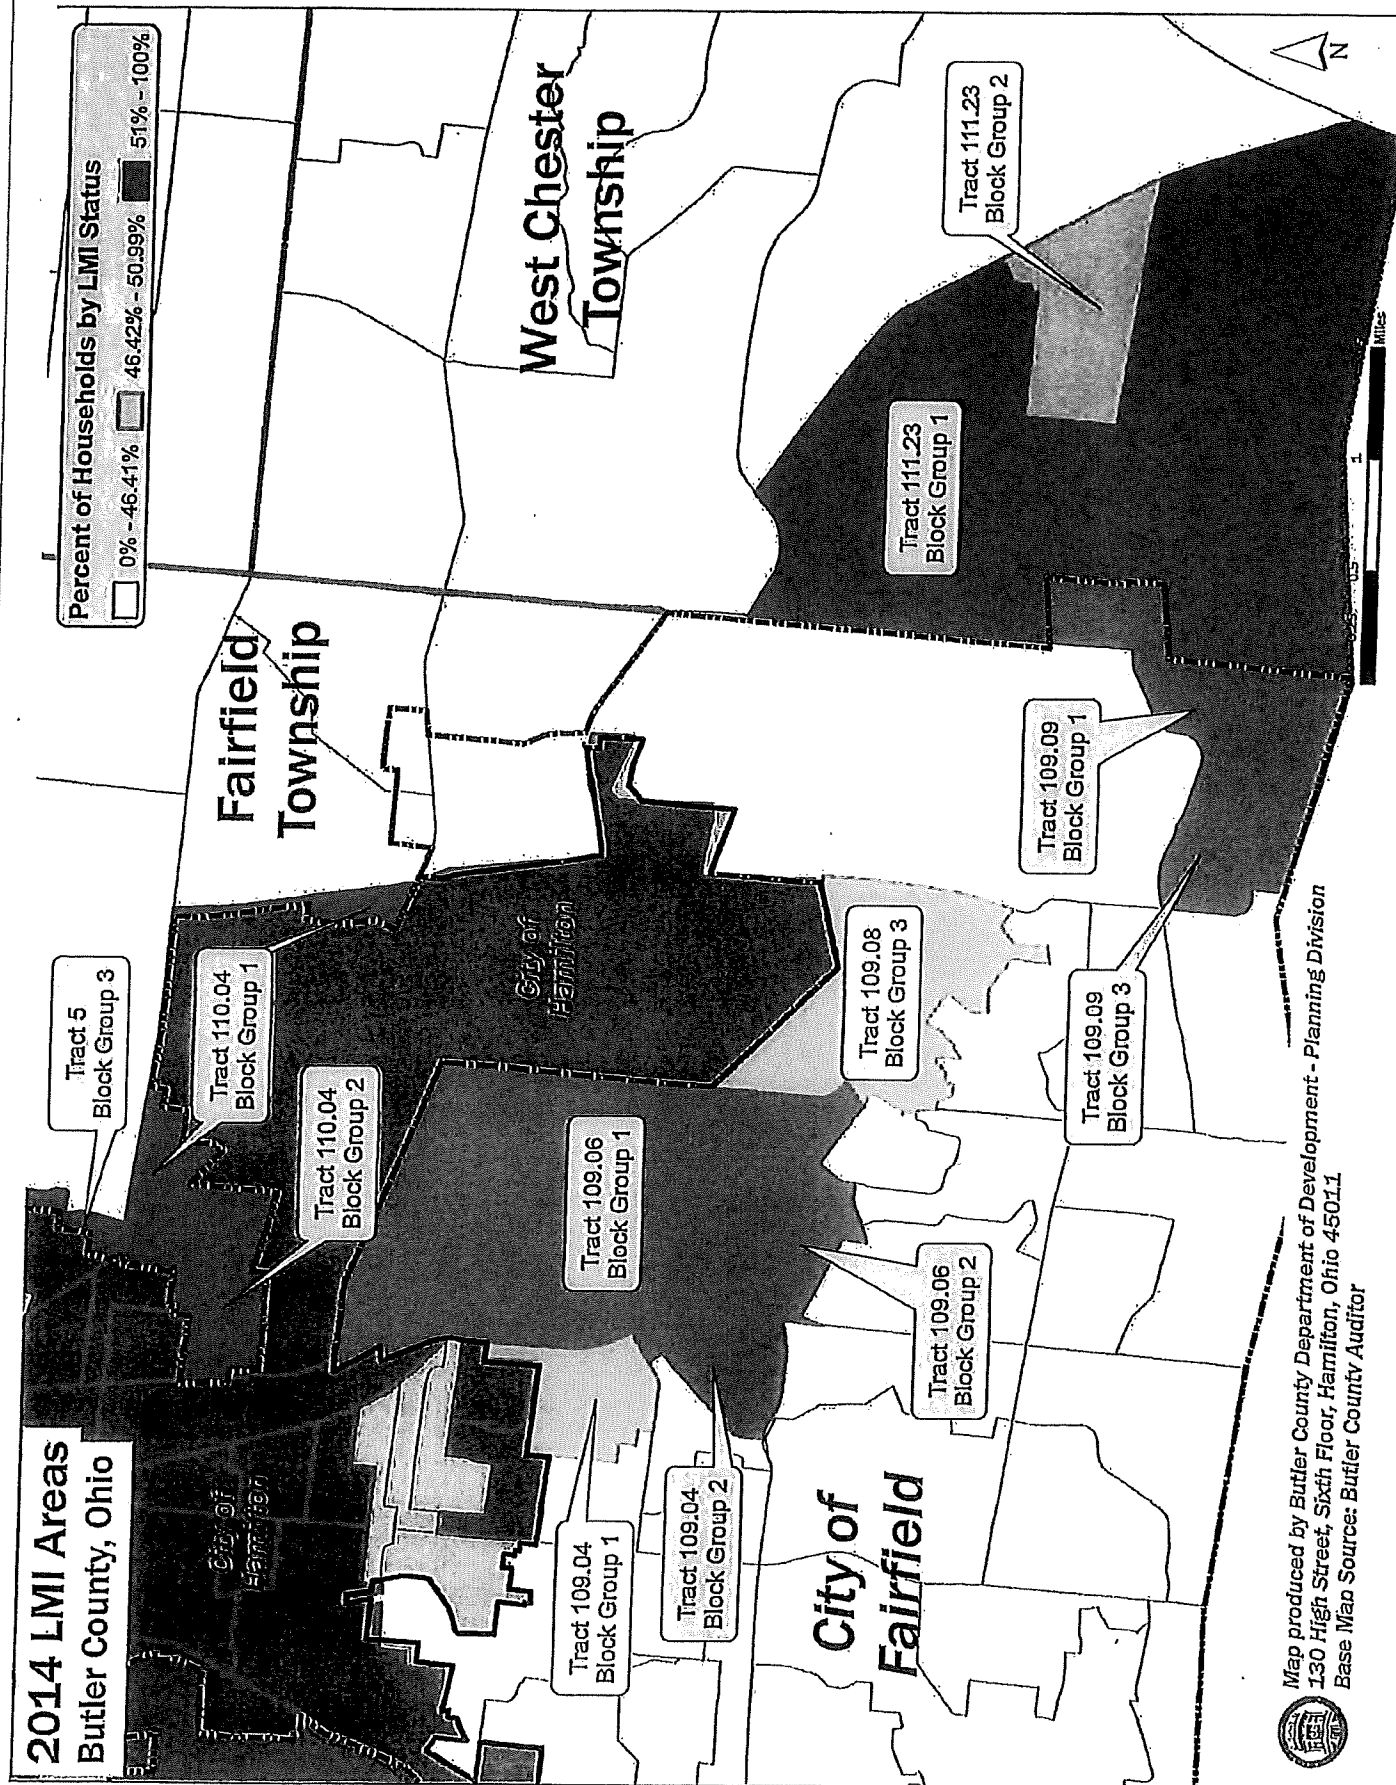

Map produced by Butler County Department of Development - Planning Division
130 High Street, Sixth Floor, Hamilton, Ohio 45011
Base Map Source: Butler County Auditor

