

FAIRFIELD TOWNSHIP
RESOLUTION NO. 25-136

**RESOLUTION AUTHORIZING THE ADMINISTRATOR TO APPLY FOR THE CDBG
GRANT FOR THE BELMONT AVENUE STORM SEWER DRAINAGE PROJECT.**

WHEREAS: The CDBG Grant Program provides communities with resources to address a wide range of unique community development needs; and

WHEREAS: Residents on Belmont Ave will benefit from the installation of a storm sewer pipe, catch basin, and curb as designed by the BCEO; and

WHEREAS: Fairfield Township has agreed to match any grant awards with a 10% match;

NOW, THEREFORE, BE IT RESOLVED, by the Board of Trustees of Fairfield Township, Butler County, Ohio, as follows;

SECTION 1: The Board hereby authorizes the Administrator to apply for the CDBG Grant for the Belmont Avenue storm sewer project.

SECTION 2: The Board hereby dispenses with the requirement that this resolution be read on two separate days, pursuant to RC 504.10, and authorizes the adoption of this resolution upon its first reading.

SECTION 3 This resolution is the subject of the general authority granted to the Board of Trustees through the Ohio Revised Code and not the specific authority granted to the Board of Trustees through the status as a Limited Home Rule Township.

SECTION 4: That it is hereby found and determined that all formal actions of this Board concerning and relating to the passage of this Resolution were taken in meetings open to the public, in compliance with all legal requirements including §121.22 of the Ohio Revised Code.

SECTION 5: This resolution shall take effect at the earliest period allowed by law.

Adopted: October 14, 2025

Board of Trustees

Michael Berding: _____

Shannon Hartkemeyer: _____

Joe McAbee: _____

Vote of Trustees

yes

yes

yes

AUTHENTICATION



This is to certify that this is a resolution which was duly passed and filed with the Fairfield Township Fiscal Officer this 14th day of October, 2025.

ATTEST:

Shelly Schultz
Shelly Schultz, Fairfield Township Fiscal Officer

APPROVED AS TO FORM:

Katherine Barbere
Katherine Barbere, Township Law Director

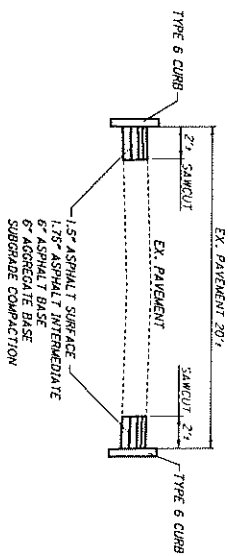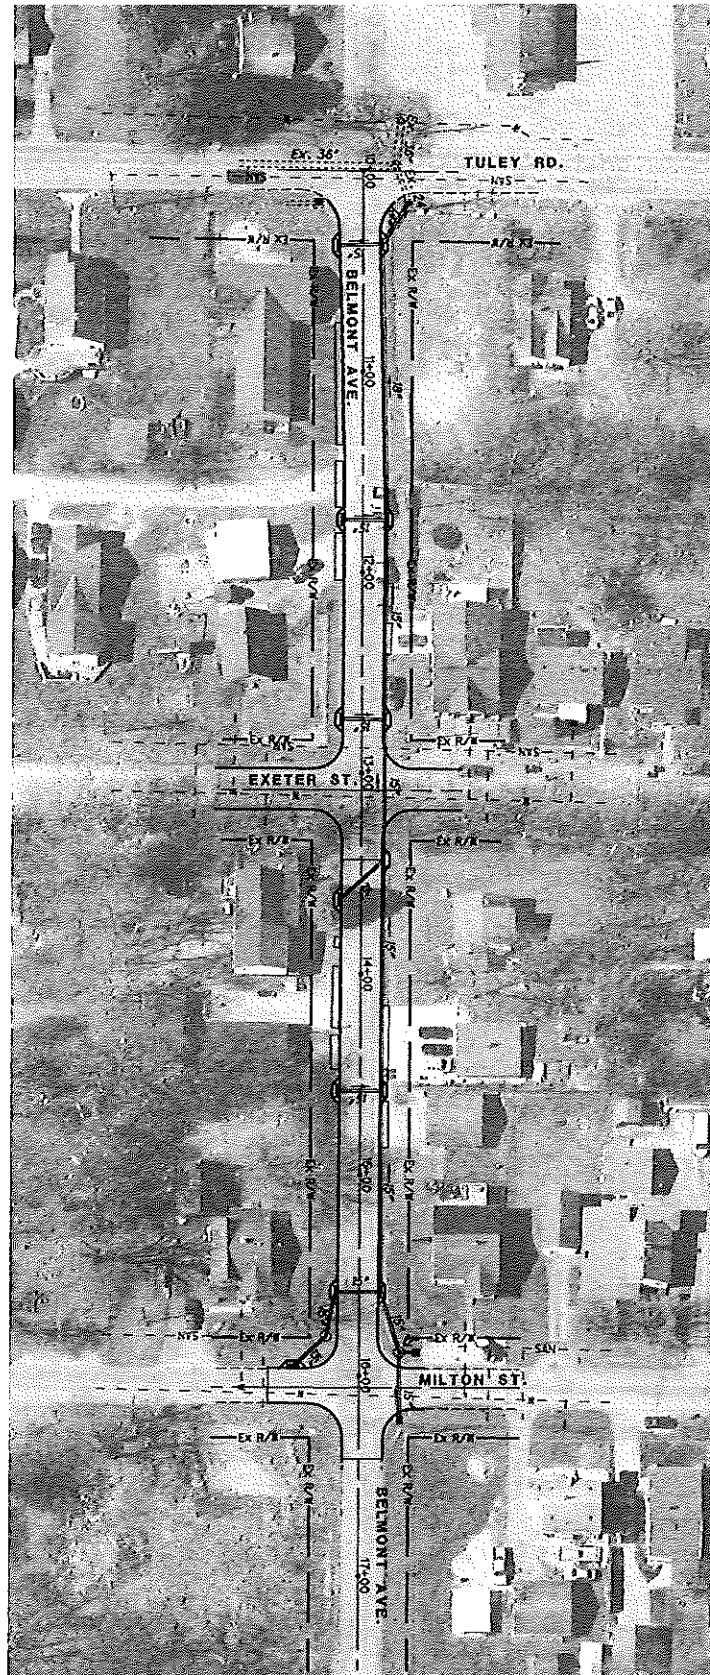

BUT-TR1038-

BELMONT AVE.
PRELIMINARY DRAINAGE PLAN

CALCULATED	0	35
SLM		
CHECKED		
SLM		
HORIZONTAL SCALE IN FEET		



BELMONT AVE.
TULEY AVE. TO MILTON ST.
FAIRFIELD TOWNSHIP
BLOCK GRANT APPLICATION PRELIMINARY COST ESTIMATE

ITEM NO.	ITEM DESCRIPTION	UNIT	QUANTITY	UNIT PRICE	AMOUNT
201	CLEARING AND GRUBBING	LUMP	1	5,000.00	\$5,000
202	PIPE REMOVAL UNDER 24"	LF	440	30.00	\$13,200
202	STRUCTURE REMOVED, CATCH BASIN	EA	4	800.00	\$3,200
202	PAVEMENT REMOVED (ASPHALT DRIVEWAYS)	SY	30	25.00	\$750
202	PAVEMENT REMOVED (CONC. DRIVEWAYS)	SY	72	35.00	\$2,520
203	EXCAVATION, APP	CY	75	32.00	\$2,400
203	EMBANKMENT, APP	CY	275	35.00	\$9,625
204	SUBGRADE COMPACTION	SY	350	4.50	\$1,575
252	PAVEMENT SAWING	LF	1,500	5.00	\$7,500
301	BITUMINOUS AGGREGATE BASE	CY	60	475.00	\$28,500
304	AGGREGATE BASE	CY	65	65.00	\$4,225
407	NON TRACKING TACK	GAL	40	10.00	\$400
441	ASPHALT CONCRETE SURFACE, TYPE 1	CY	17.00	500.00	\$8,600
441	ASPHALT CONCRETE INTERMEDIATE, TYPE 1	CY	20.00	450.00	\$9,000
452	NON-REINFORCED CONCRETE PAVEMENT, DRIVEWAYS (6")	SY	100.00	150.00	\$15,000
811	4" CONDUIT, TYPE F	LF	100	15.00	\$1,500
811	6" CONDUIT, TYPE F	LF	100	20.00	\$2,000
811	15" CONDUIT, TYPE B	LF	648	90.00	\$58,320
811	12" CONDUIT, TYPE C	LF	10	75.00	\$750
811	18" CONDUIT, TYPE B	LF	164	105.00	\$17,220
811	CATCH BASIN 2-2B	EA	2	1,550.00	\$3,100
811	CATCH BASIN TYPE 2-3	EA	1	2,750.00	\$2,750
811	CATCH BASIN TYPE 3, APP (Conc. Apron)	EA	13	6,250.00	\$81,250
811	MANHOLE TYPE 3	EA	2	4,750.00	\$9,500
605	6" CONSTRUCTION UNDERDRAIN, APP, 707.33	LF	100.00	42.00	\$4,200
609	TYPE 6 CURB	LF	1,705.00	43.00	\$73,315
653	TOPSOIL FURNISHED AND PLACED	CY	185.00	55.00	\$10,175
SPCL	WATER SERVICES ADJUSTED, APP	LF	70	45.00	\$3,150
SPCL	SEWER LATERALS ADJUSTED, APP	LF	70	150.00	\$10,500
SPCL	MAILBOX SUPPORT, SINGLE	EA	5	250.00	\$1,250
659	SEEDING AND MULCHING	SY	1,700	3.00	\$5,100
659	COMMERCIAL FERTILIZER	TON	0.16	750.00	\$113
659	WATER	MGAL	3.00	50.00	\$150
614	MAINTENANCE OF TRAFFIC	LUMP	1.000	8,500.00	\$8,500
	LAYOUT	LUMP	1.000	3,250.00	\$3,250

BELMONT AVE.
TULEY AVE. TO MILTON ST.
FAIRFIELD TOWNSHIP
BLOCK GRANT APPLICATION PRELIMINARY COST ESTIMATE

	MOBILIZATION	LUMP	1.000	15,000.00	\$15,000	
832	TEMPORARY EROSION CONTROL	EA	4,500	1.00	\$4,500	
	STORMWATER PREVENTION PLAN	LUMP	1.000	2,500.00	\$2,500	
802	PREMIUM BID BOND	LUMP	1.000	750.00	\$750	
	TOTAL MATERIAL & LABOR COST				\$430,238	
	CONTINGENCY			10.00%	\$43,024	
	TOTAL				\$473,262	
ESTIMATE DOES NOT INCLUDE COSTS FOR RIGHT OF WAY OR WORK AGREEMENTS.						
	Stephen L. Miles, P.E. (Design Engineer)					
	Note: Prevailing Wages Will Be Paid On This Project					
	Costs is a preliminary estimate. Final costs will be dependent on field survey, verification of existing conditions and design.					

