


Plot time: May 17, 2021 - 1:24pm  
Drawing name: J:\2018\18-0040\LA.dwg - Layout Tab: L1.1 Entrances



CREEKSIDE DRIVE ENTRANCE PLANTING

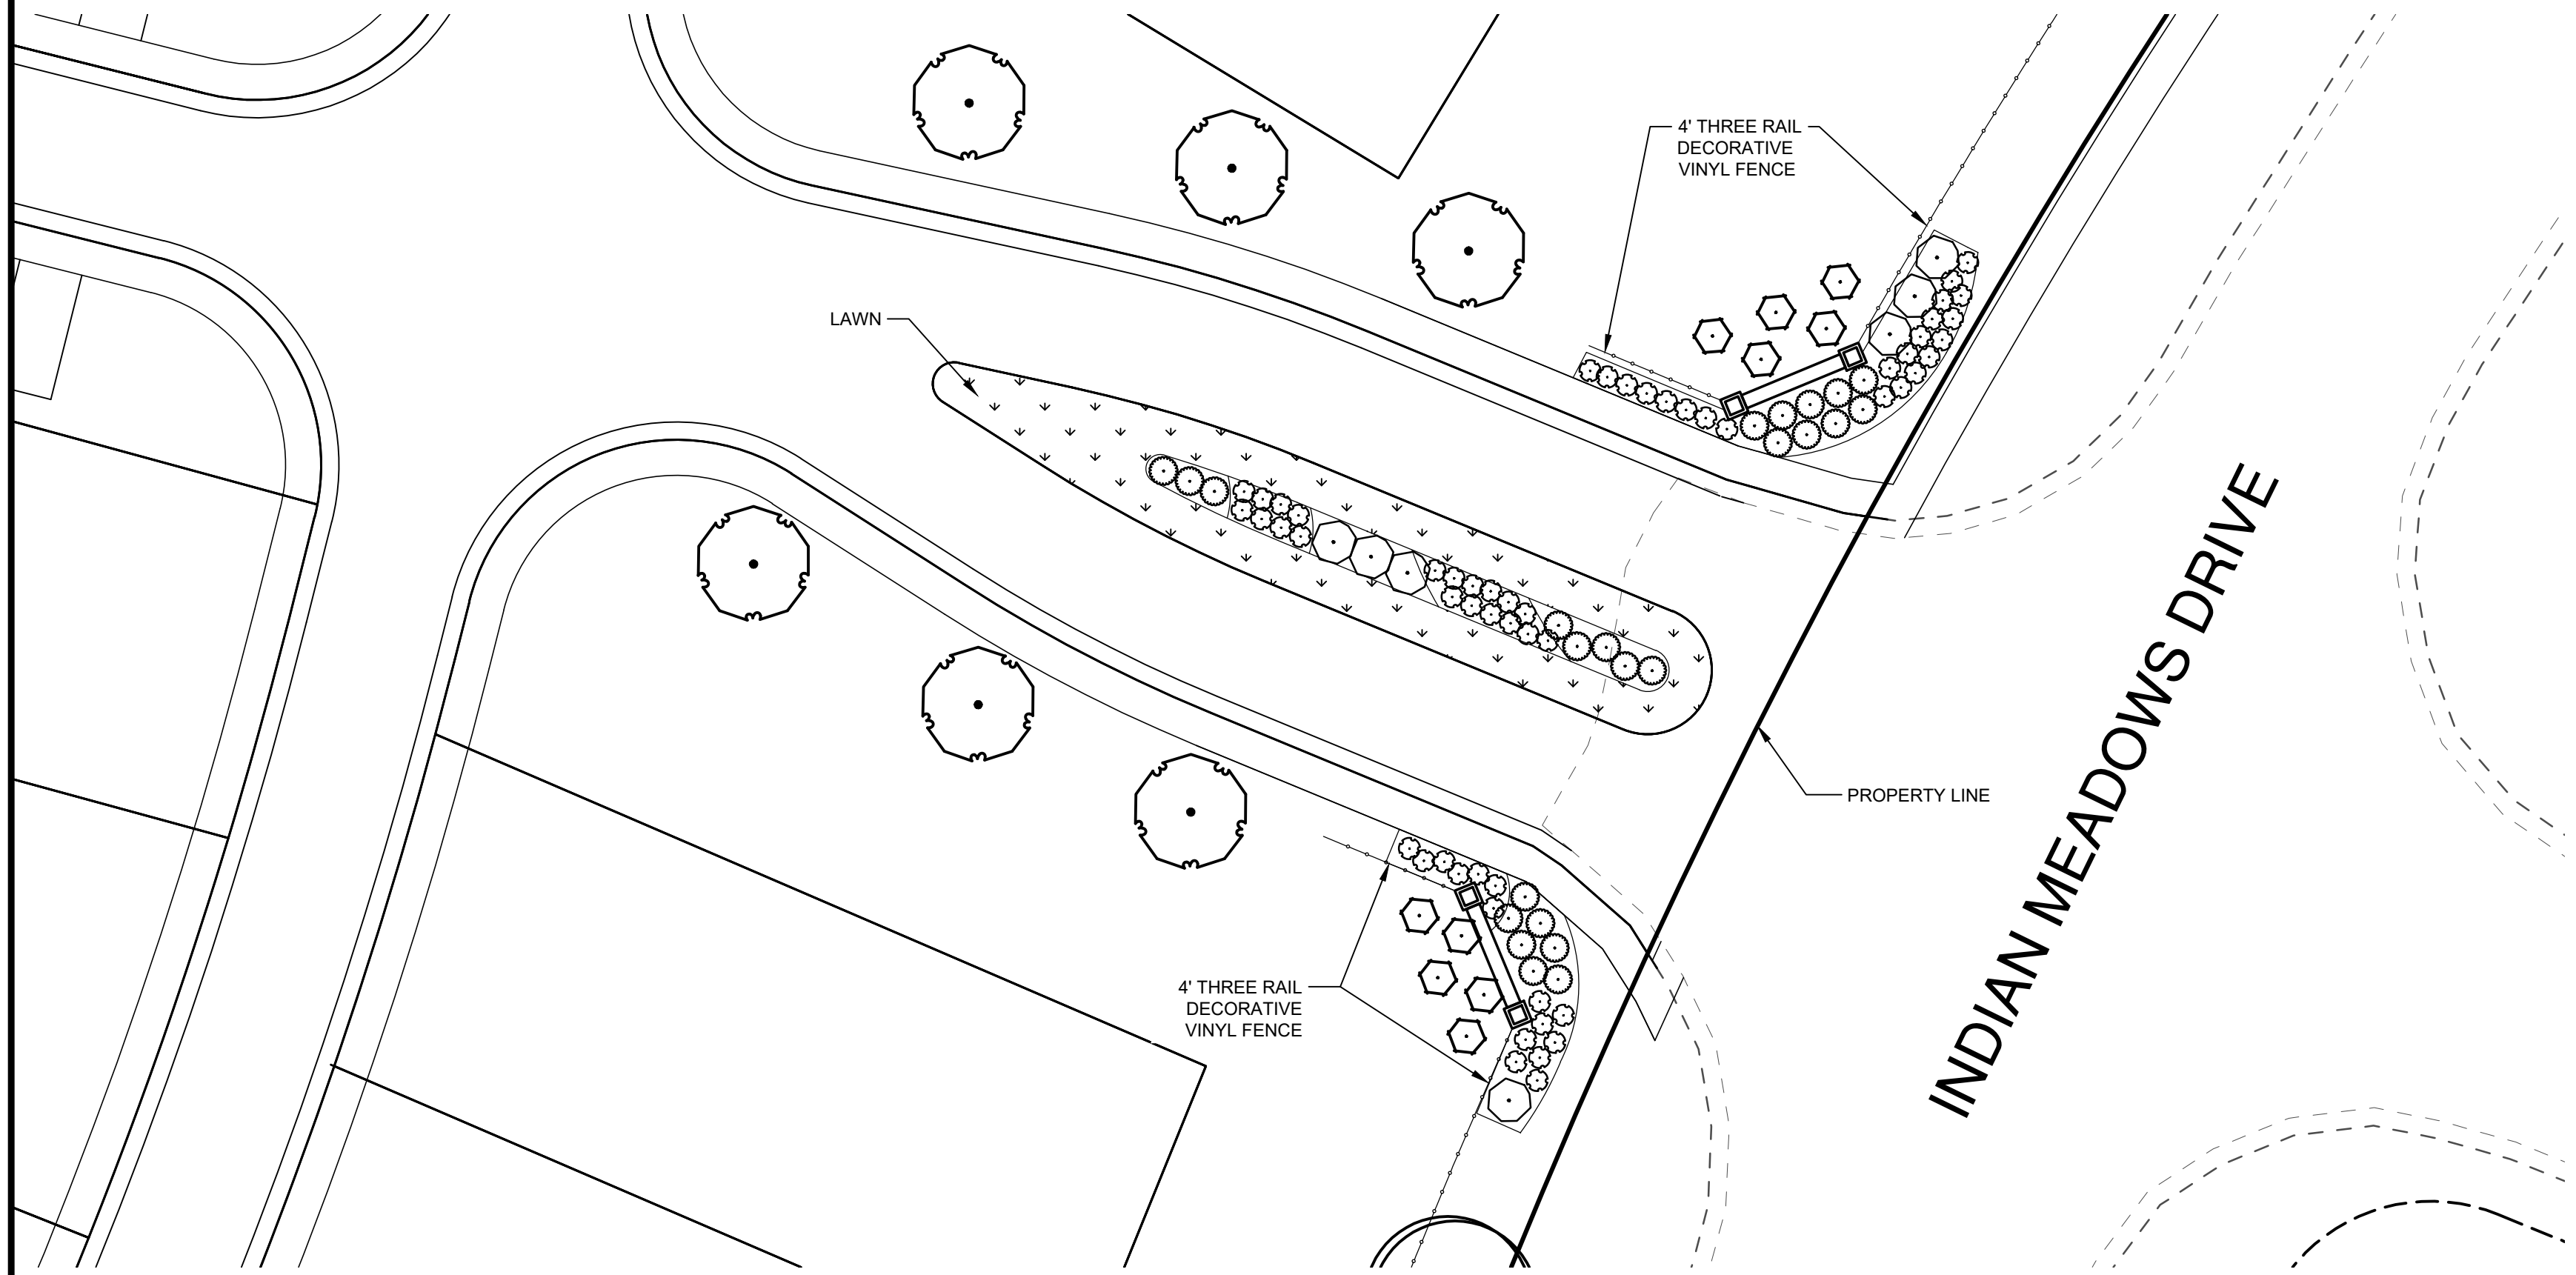

INDIAN MEADOWS DRIVE ENTRANCE PLANTING




CREEKSIDE DRIVE ENTRANCE PLANTING



INDIAN MEADOWS DRIVE ENTRANCE PLANTING

CONCEPT PLANT LEGEND

- ORNAMENTAL TREE  
30 YEAR MATURE TREE HEIGHT  
LESS THAN 30'
- SMALL EVERGREEN TREES  
EVERGREEN TREES WITH  
MATURE HEIGHT LESSTHAN 15'
- LARGE SHRUBS  
SHRUB WITH MATURE HEIGHT  
GREATER THAN 4'
- SMALL SHRUB  
SHRUB WITH MATURE HEIGHT  
LESS THAN 4'
- SPREADING SHRUB  
SHRUB WITH MATURE HEIGHT  
LESS THAN 2'
- LAWN

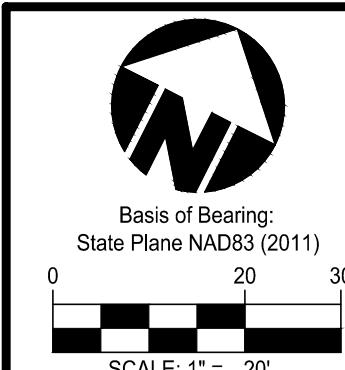

Date: \_\_\_\_\_

Drwn: \_\_\_\_\_

Chk: \_\_\_\_\_

Item: \_\_\_\_\_


Revision Description

1

PRELIMINARY

WALDEN SPRINGS

SECTION 21, TOWN 2, RANGE 3  
FAIRFIELD TOWNSHIP, BUTLER COUNTY, OHIO  
ENTRANCE DRIVE PLANTINGS

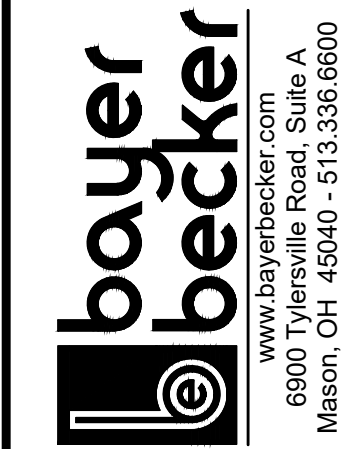

Drawing: 18-0040 LA  
Drawn by: LES  
Checked by: JEC  
Issue Date: 5-17-21

Sheet:  
**L1.1**

THIS DOCUMENT AND ALL RELATED DETAIL DRAWINGS, SPECIFICATIONS, AND ELECTRONIC MEDIA PREPARED OR FURNISHED BY BAYER BECKER (BB), ARE INSTRUMENTS OF BB'S PROFESSIONAL SERVICE, AND IS THE EXCLUSIVE PROPERTY OF BB. NO DISCLOSURE, USE, REPRODUCTION OR DUPLICATION IN WHOLE, OR IN PART MAY BE MADE WITHOUT WRITTEN PERMISSION OF BB, AND IS DONE SO AT USER'S SOLE RISK. COPYRIGHT - ALL RIGHTS RESERVED.