


Issue/Revision	No.	Date

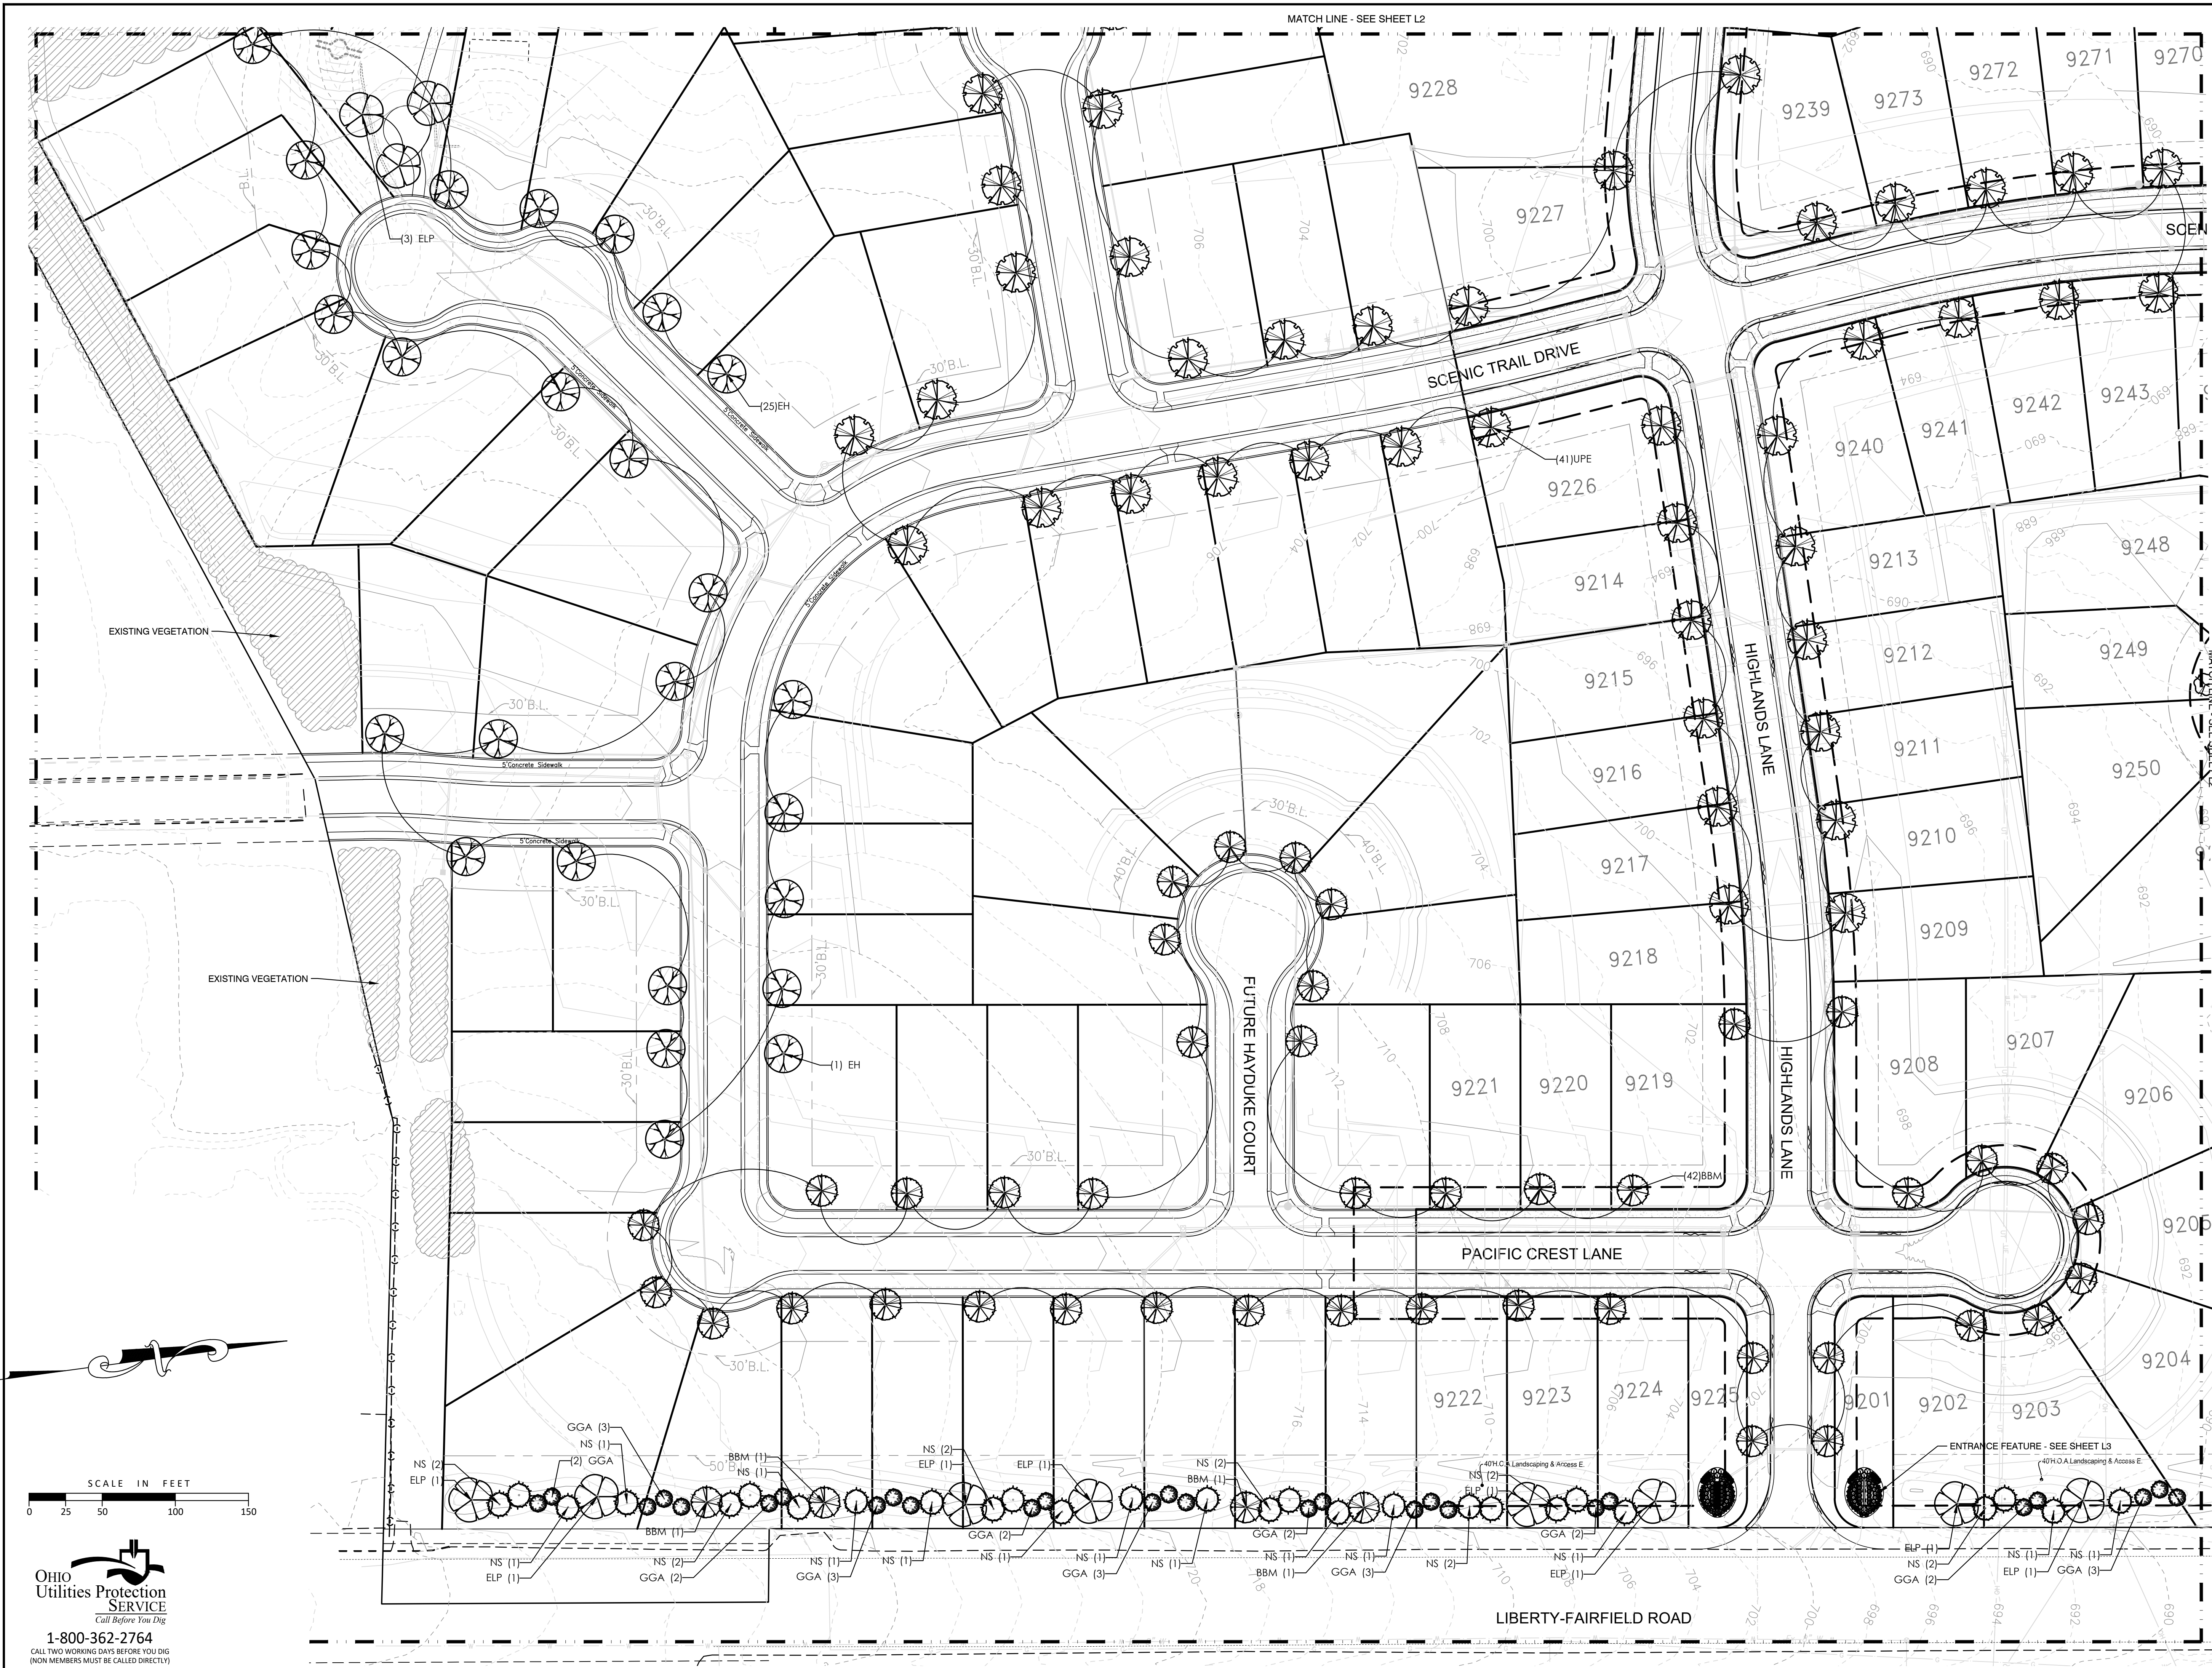


TIMBER TRAILS
PRELIMINARY PUD PLAN
FAIRFIELD TOWNSHIP
BUTLER COUNTY, OHIO

Sheet Title

LANDSCAPE PLAN

Issue/Revision	No.	Date

Copyright 2021, MCGILL SMITH PUNSHON, INC.

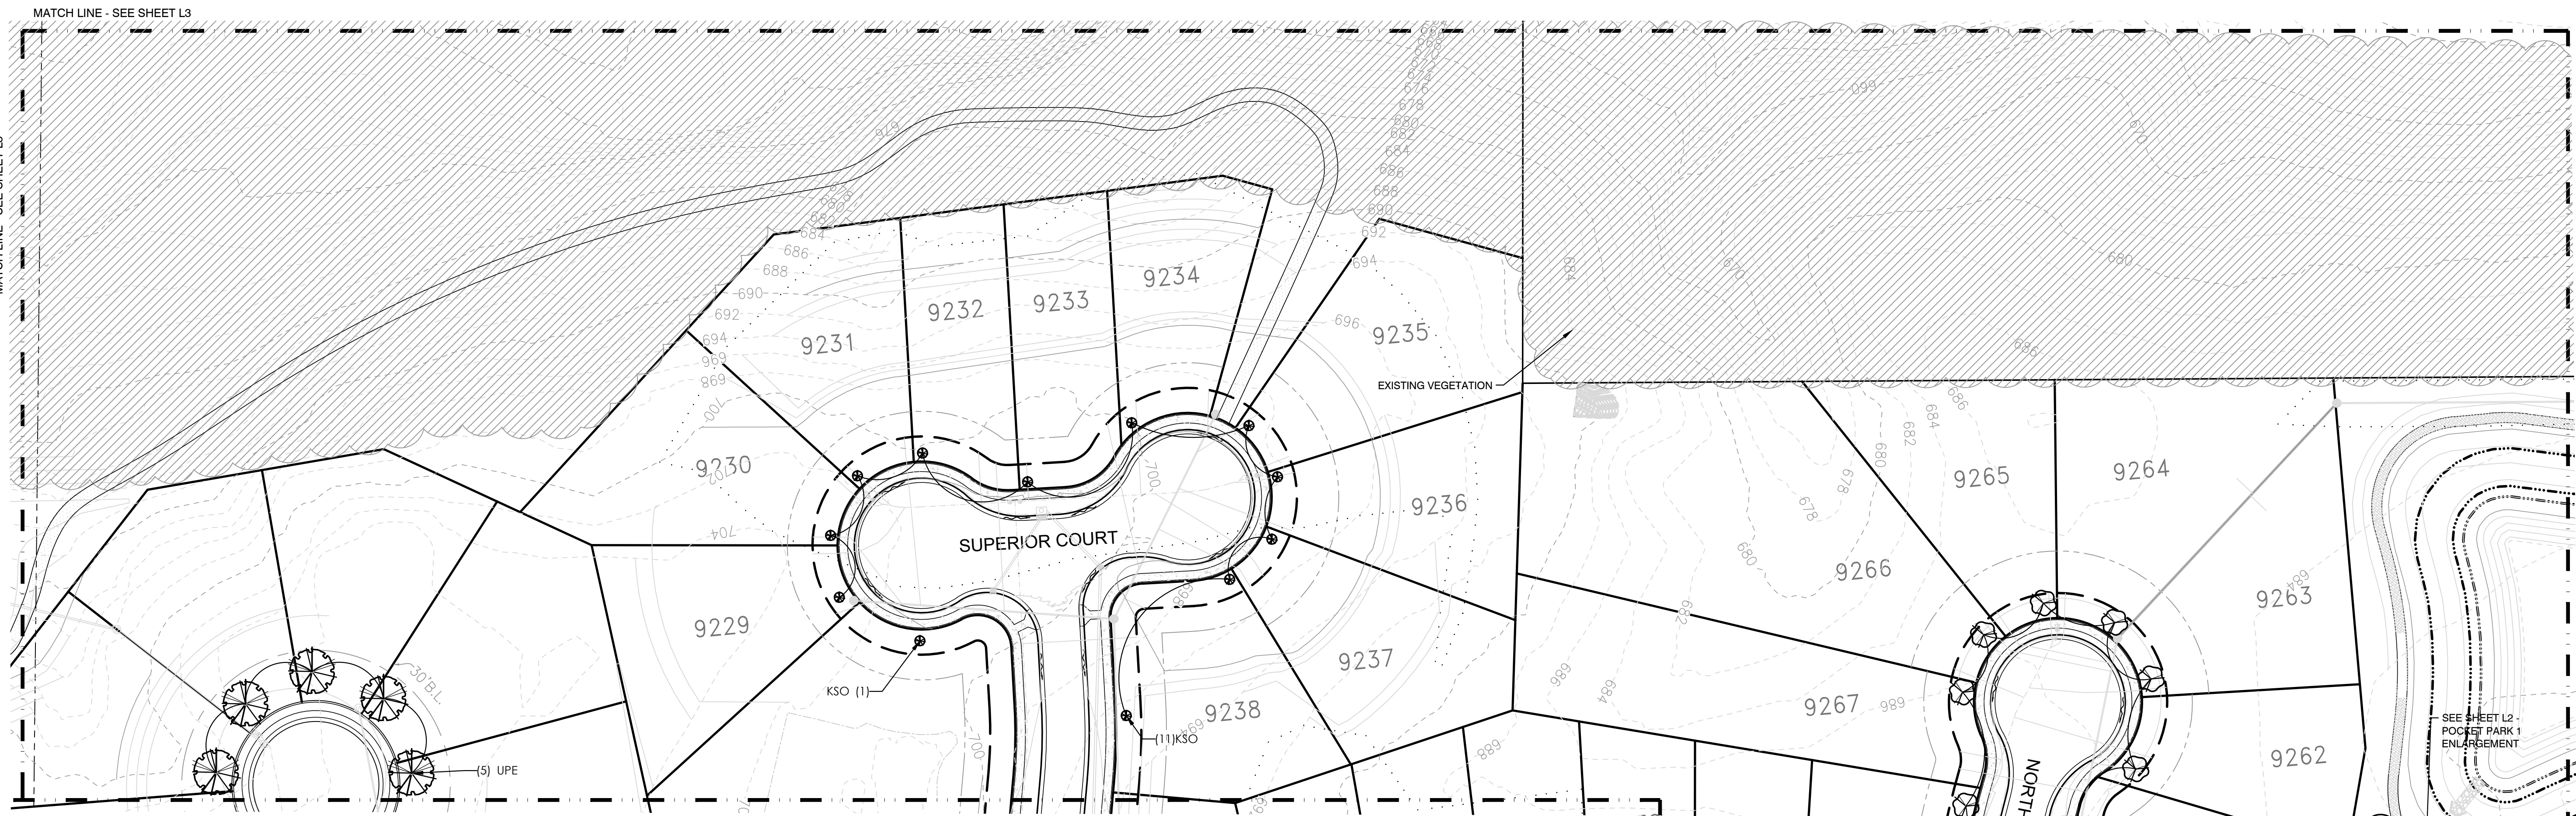

PLANT SCHEDULE STREET TREES AND BUFFER




EVERGREEN TREES	QTY	BOTANICAL NAME	COMMON NAME	SIZE
NS	27	Picea abies	Norway Spruce	6'-7' B&B
GGA	27	Thuja x 'Green Giant'	Green Giant Arborvitae	7'-8' B&B
ORNAMENTAL TREES	QTY	BOTANICAL NAME	COMMON NAME	SIZE
ISL	28	Syringa reticulata 'Ivory Silk'	Ivory Silk Japanese Tree Lilac	2' - 2 1/2' CAL. B&B
SHADE TREES	QTY	BOTANICAL NAME	COMMON NAME	SIZE
BBM	49	Acer rubrum 'Magnificent Magenta' TM	Burgundy Belle Maple	2 1/2' - 3' CAL. B&B
EH	26	Carpinus betulus	European Hornbeam	2 1/2' - 3' CAL. B&B
ELP	19	Platanus x acerifolia 'Morton Circle' TM	Exclamation London Plane Tree	2 1/2' - 3' CAL. B&B
KSO	12	Quercus x warei 'Nadler' TM	Kindred Spirit Oak	2 1/2' - 3' CAL. B&B
UPE	48	Ulmus x 'Patriot'	Patriot Elm	2 1/2' - 3' CAL. B&B

PLANT SCHEDULE POCKET PARK 1


ORNAMENTAL GRASSES	QTY	BOTANICAL NAME	COMMON NAME	SIZE
HFG	14	Pennisetum alopecuroides 'Hameln'	Hameln Dwarf Fountain Grass	#2 CONT.
PERENNIALS	QTY	BOTANICAL NAME	COMMON NAME	SIZE
SAJ	22	Sedum x 'Angelina'	Angelina Sedum	#1 CONT.

AMENITIES SCHEDULE

SYMBOL	DESCRIPTION	QTY
■	Landscape Forms LAKE-B-GP Lakeside Backed Bench, Grass Pattern, Freestanding Surface Mount	2

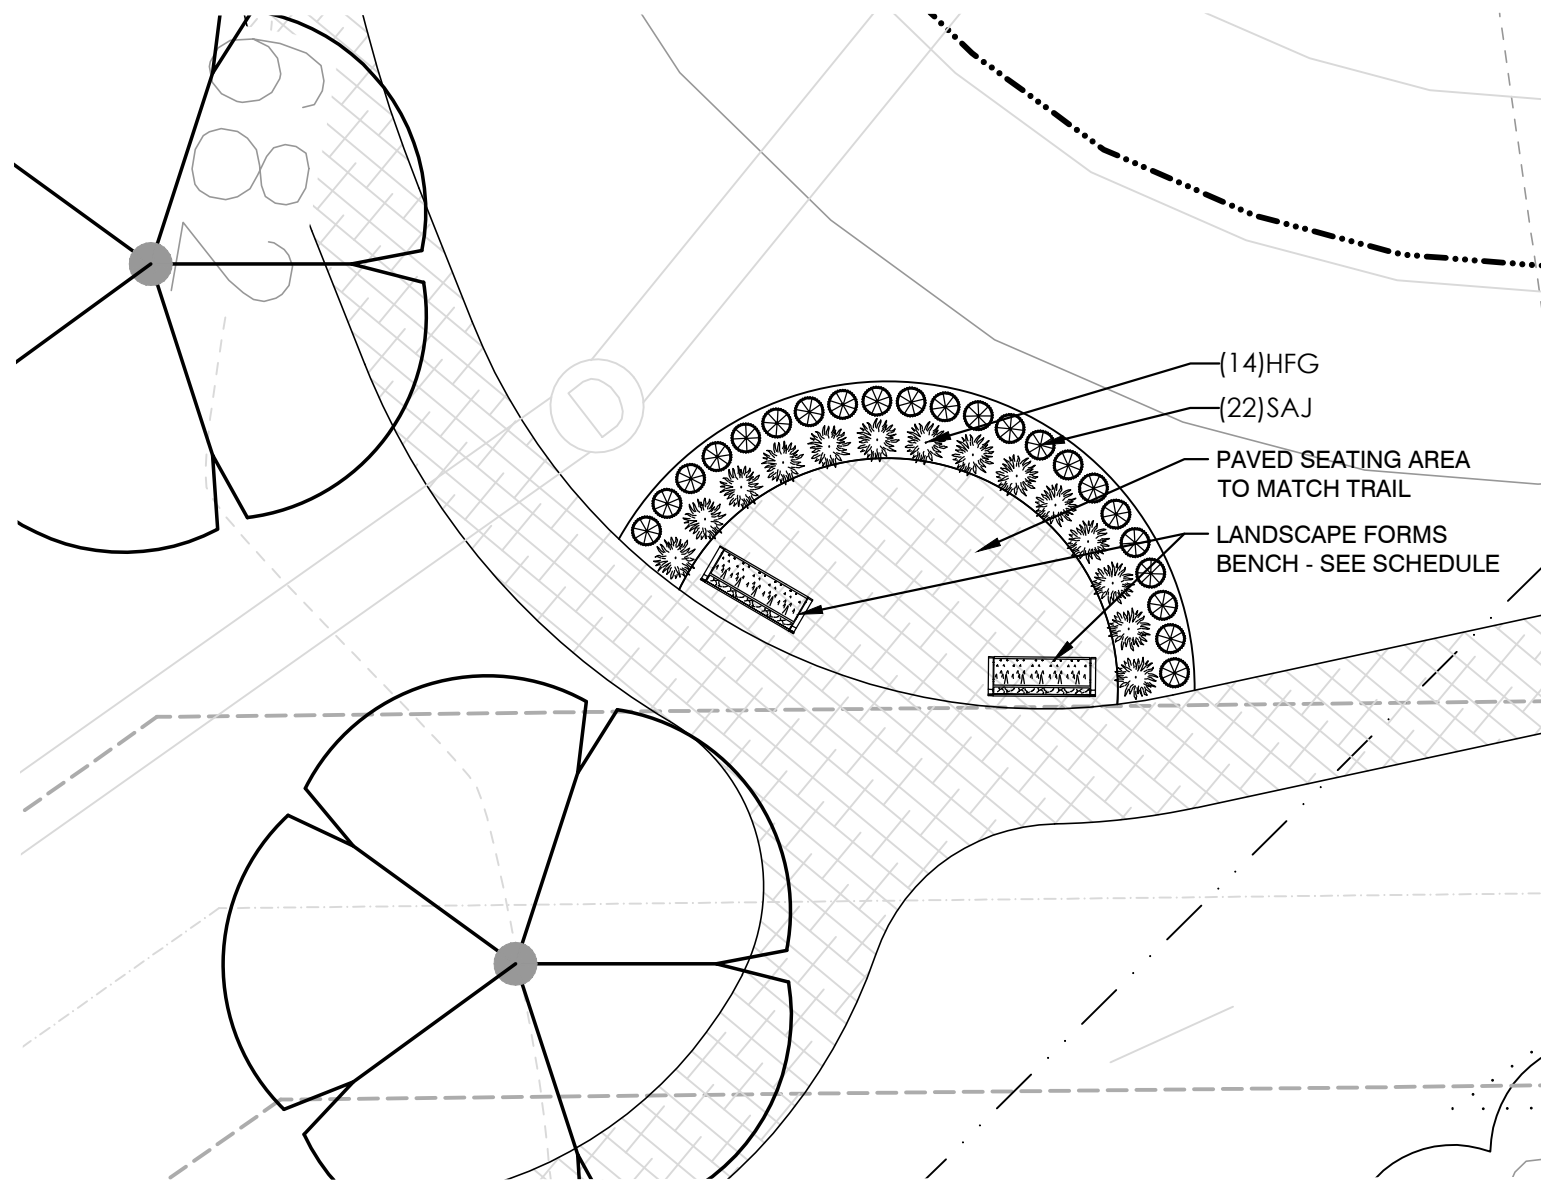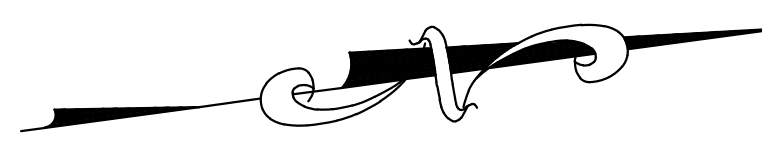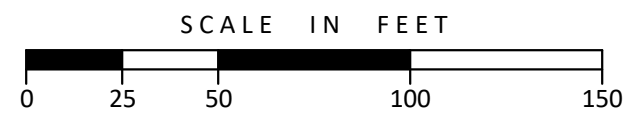

POCKET PARK - 1 SCALE: 1" = 10'

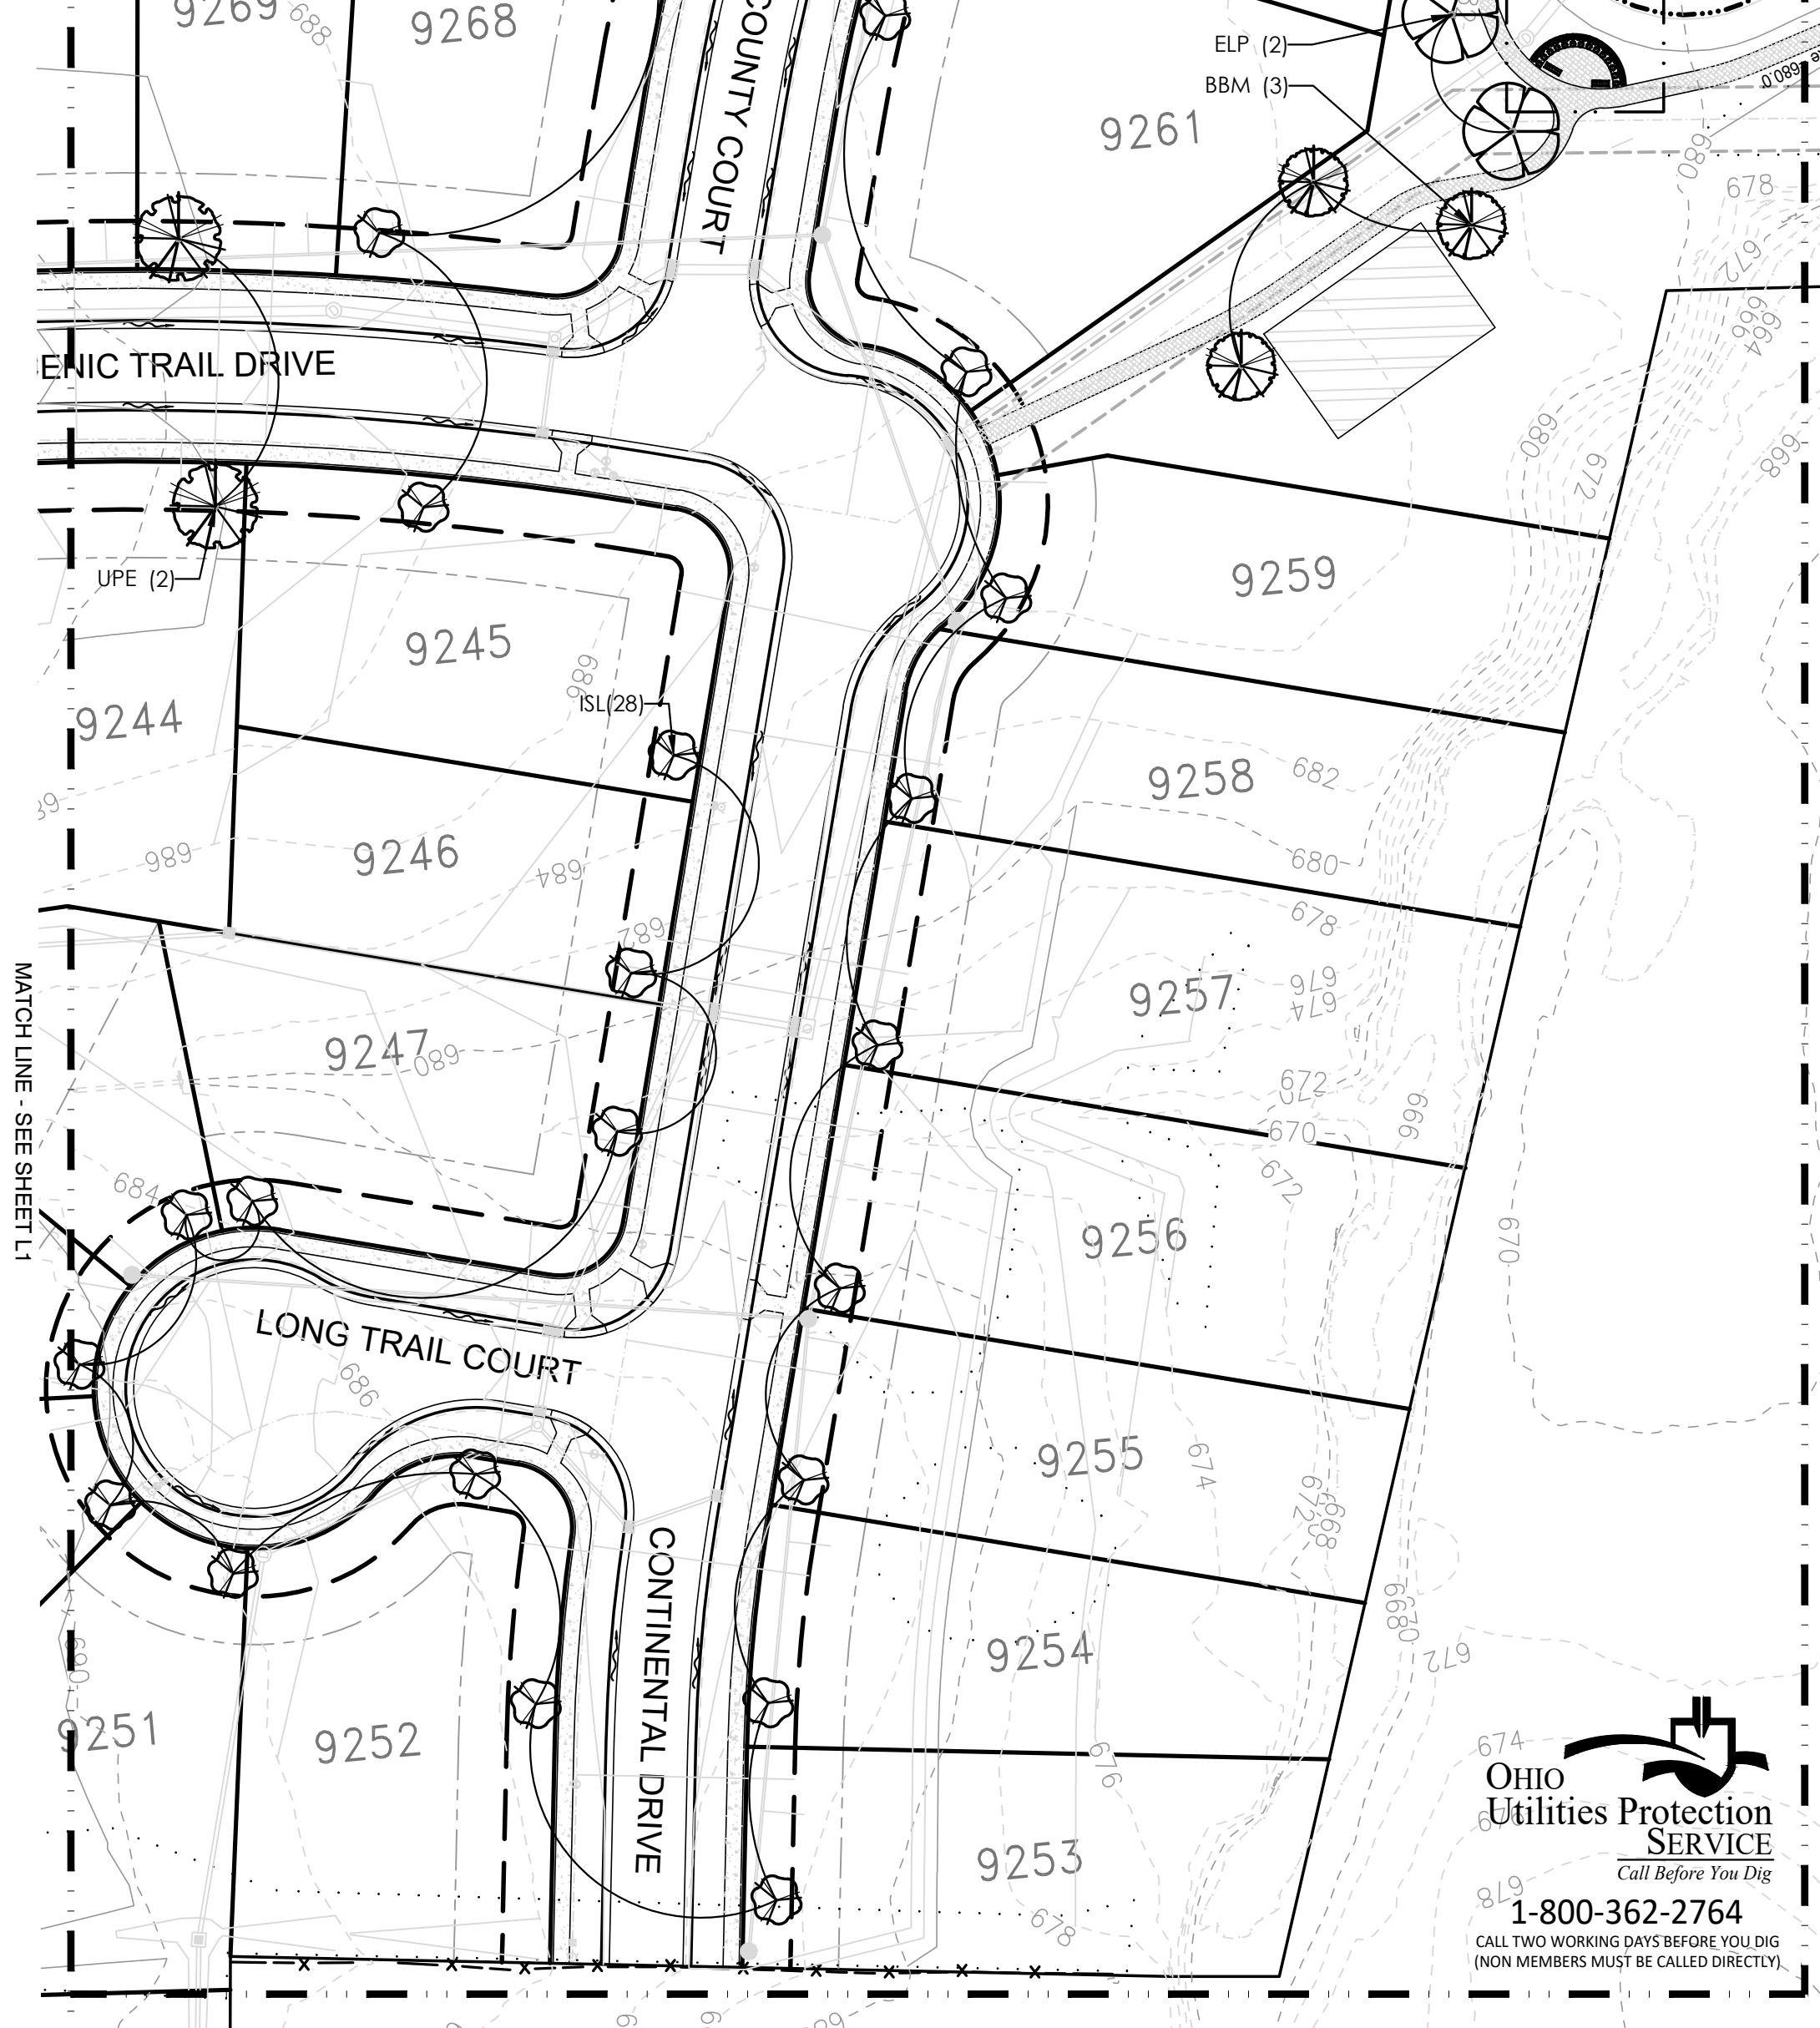

TIMBER TRAILS
PRELIMINARY PUD PLAN

FAIRFIELD TOWNSHIP
BUTLER COUNTY, OHIO




Sheet Title

LANDSCAPE PLAN AND ENLARGMENTS

Project Number	21473.00
Drawing Scale	AS SHOWN
Sheet Number	L2
File Number	21473

N:\land projects\21000\21473\dwg\21473006-PLA_recover.dwg, L, 9/8/2021, 10:41:48 AM, lvyang, 1:1

Issue/Revision	No.	Date

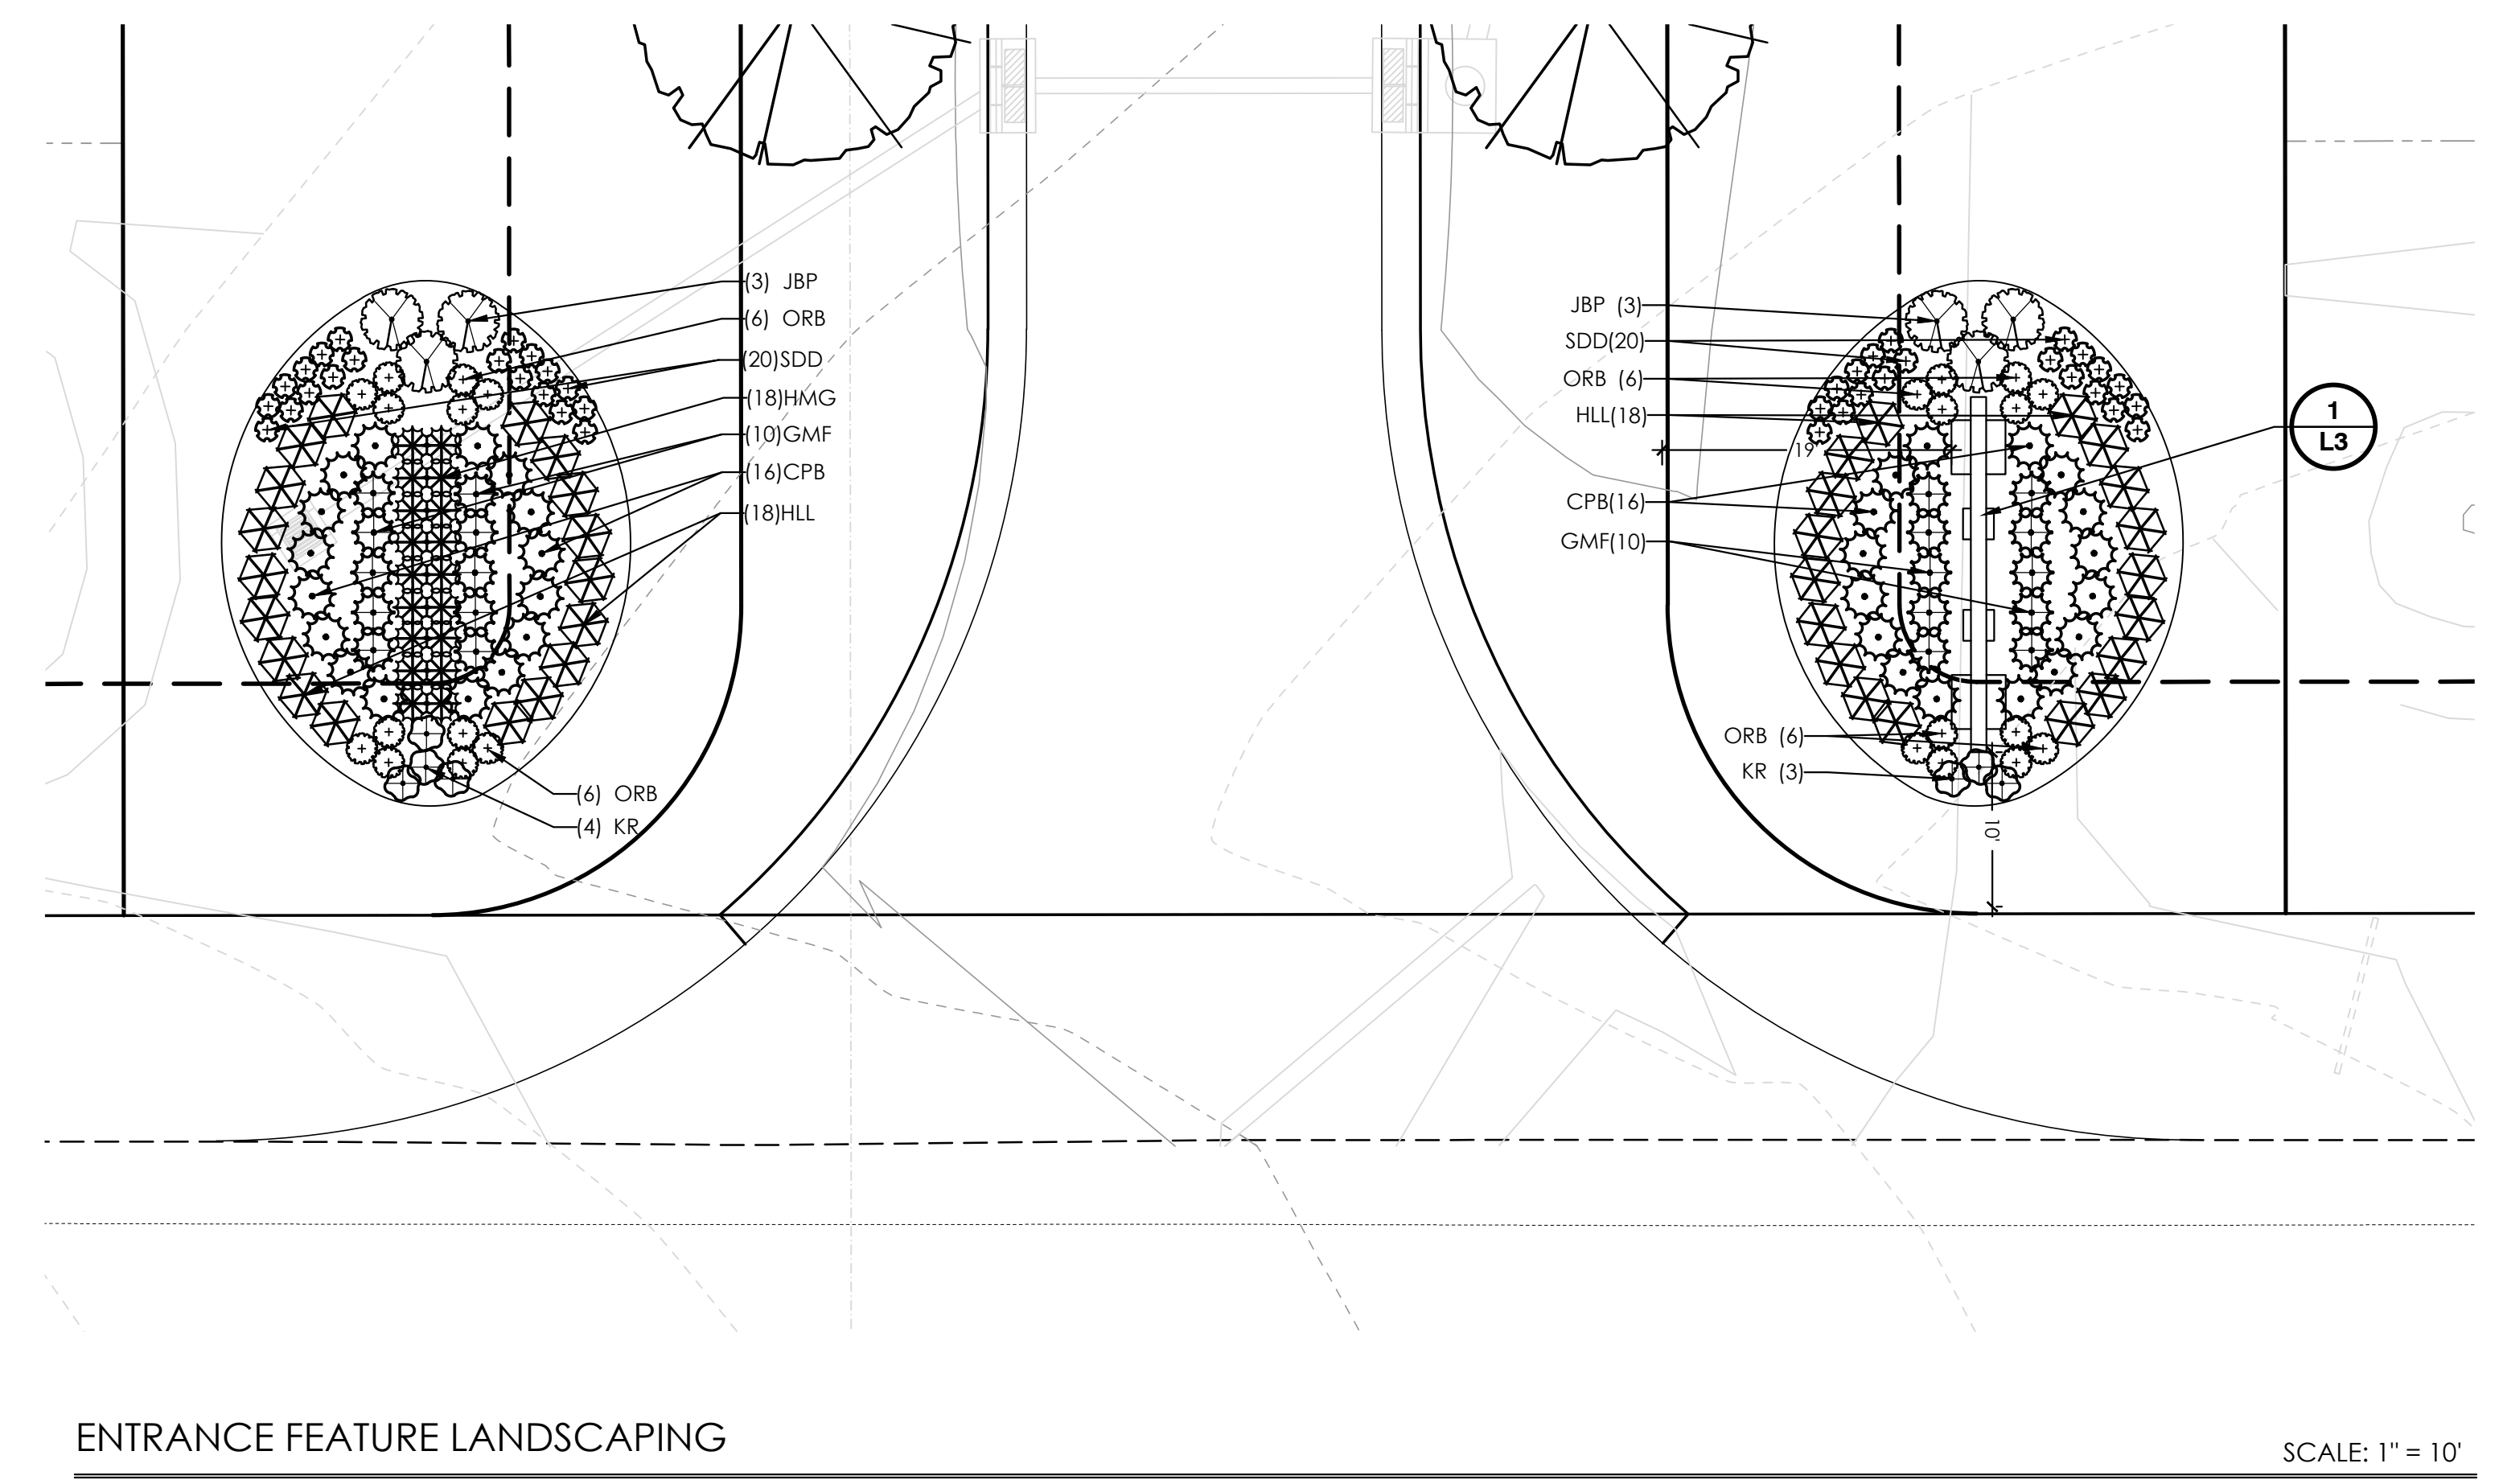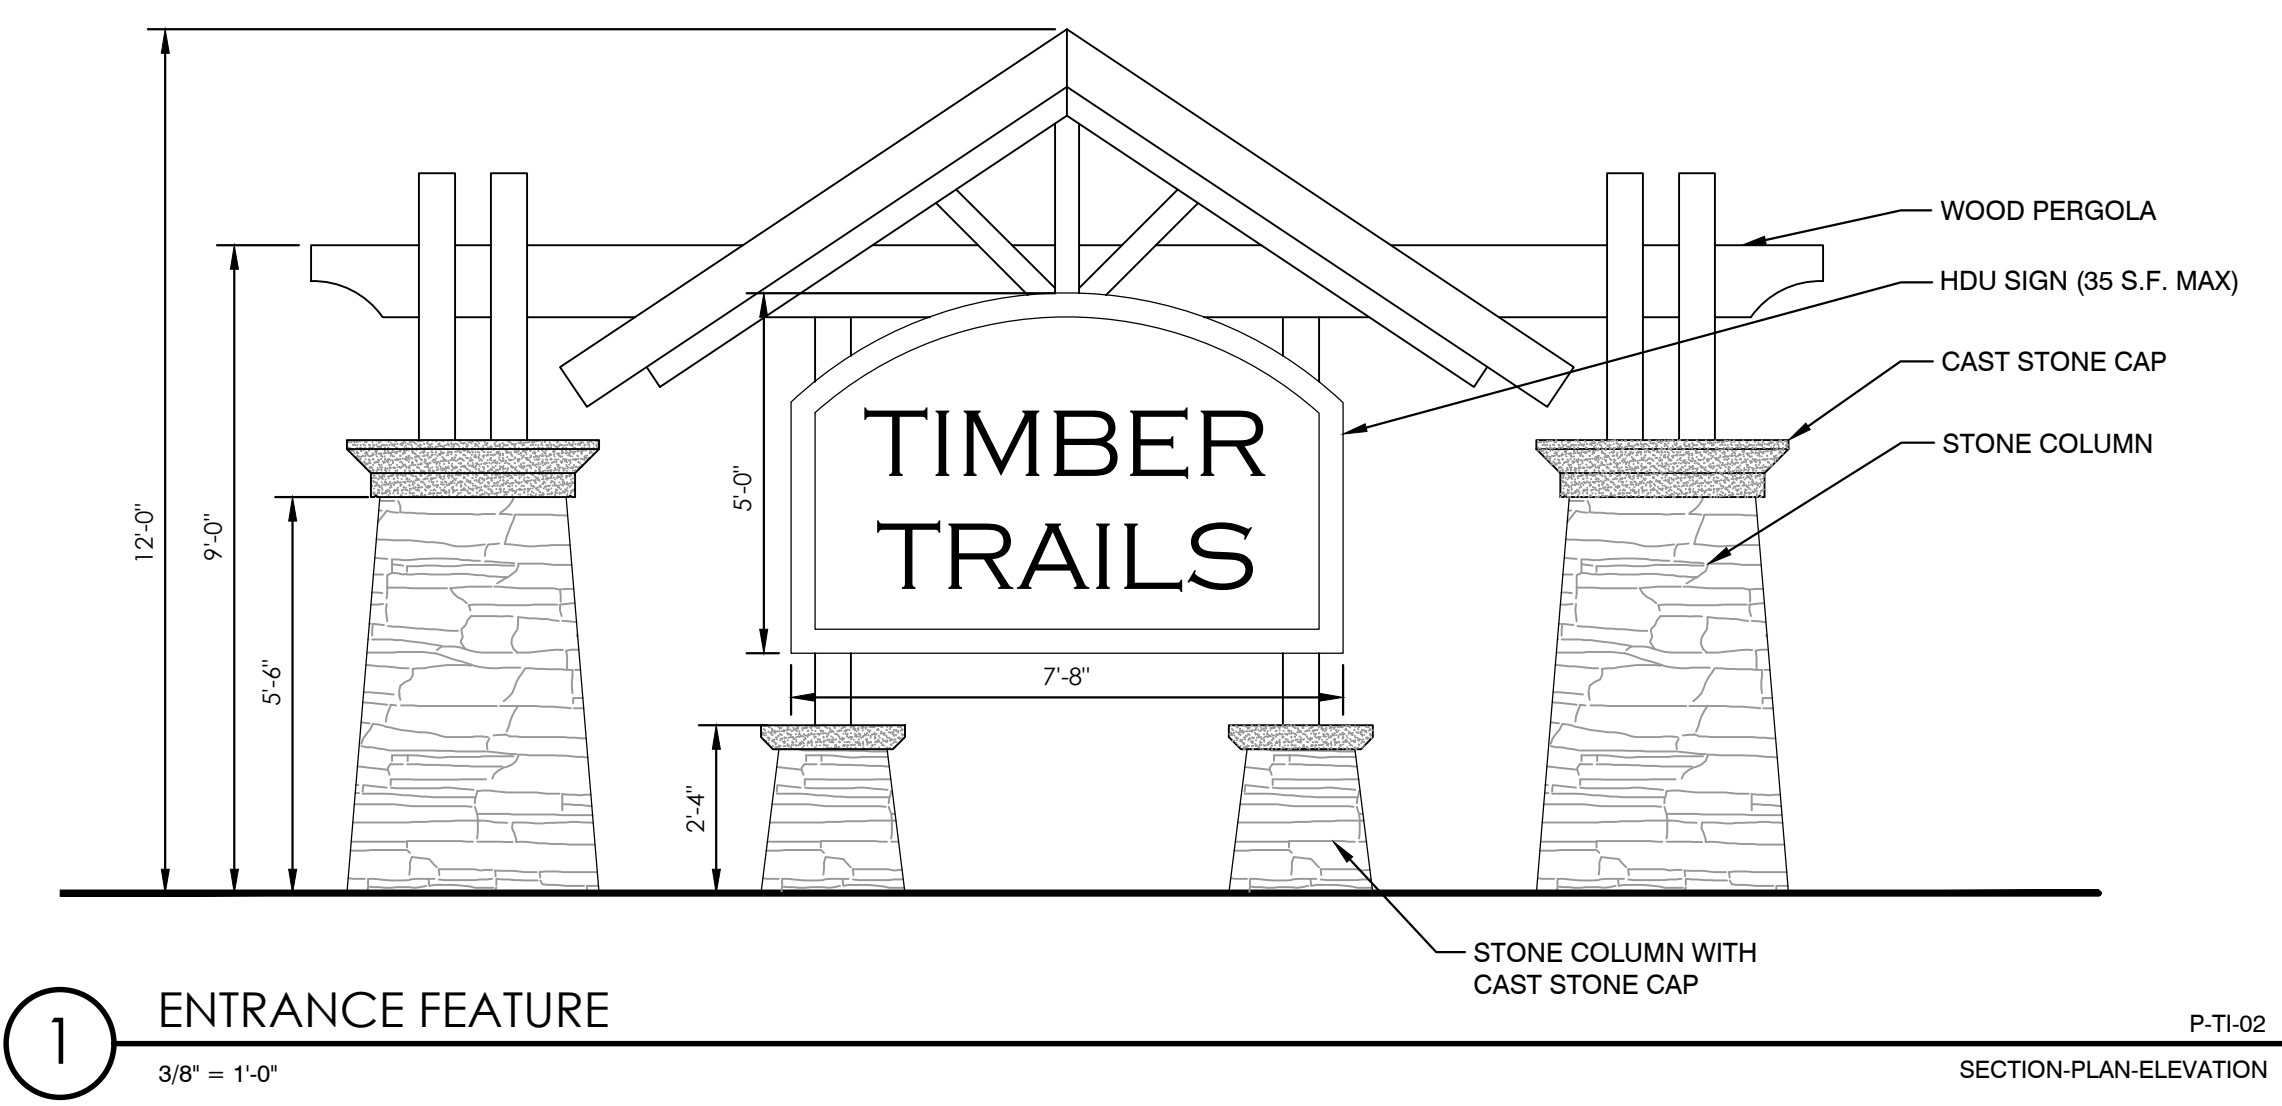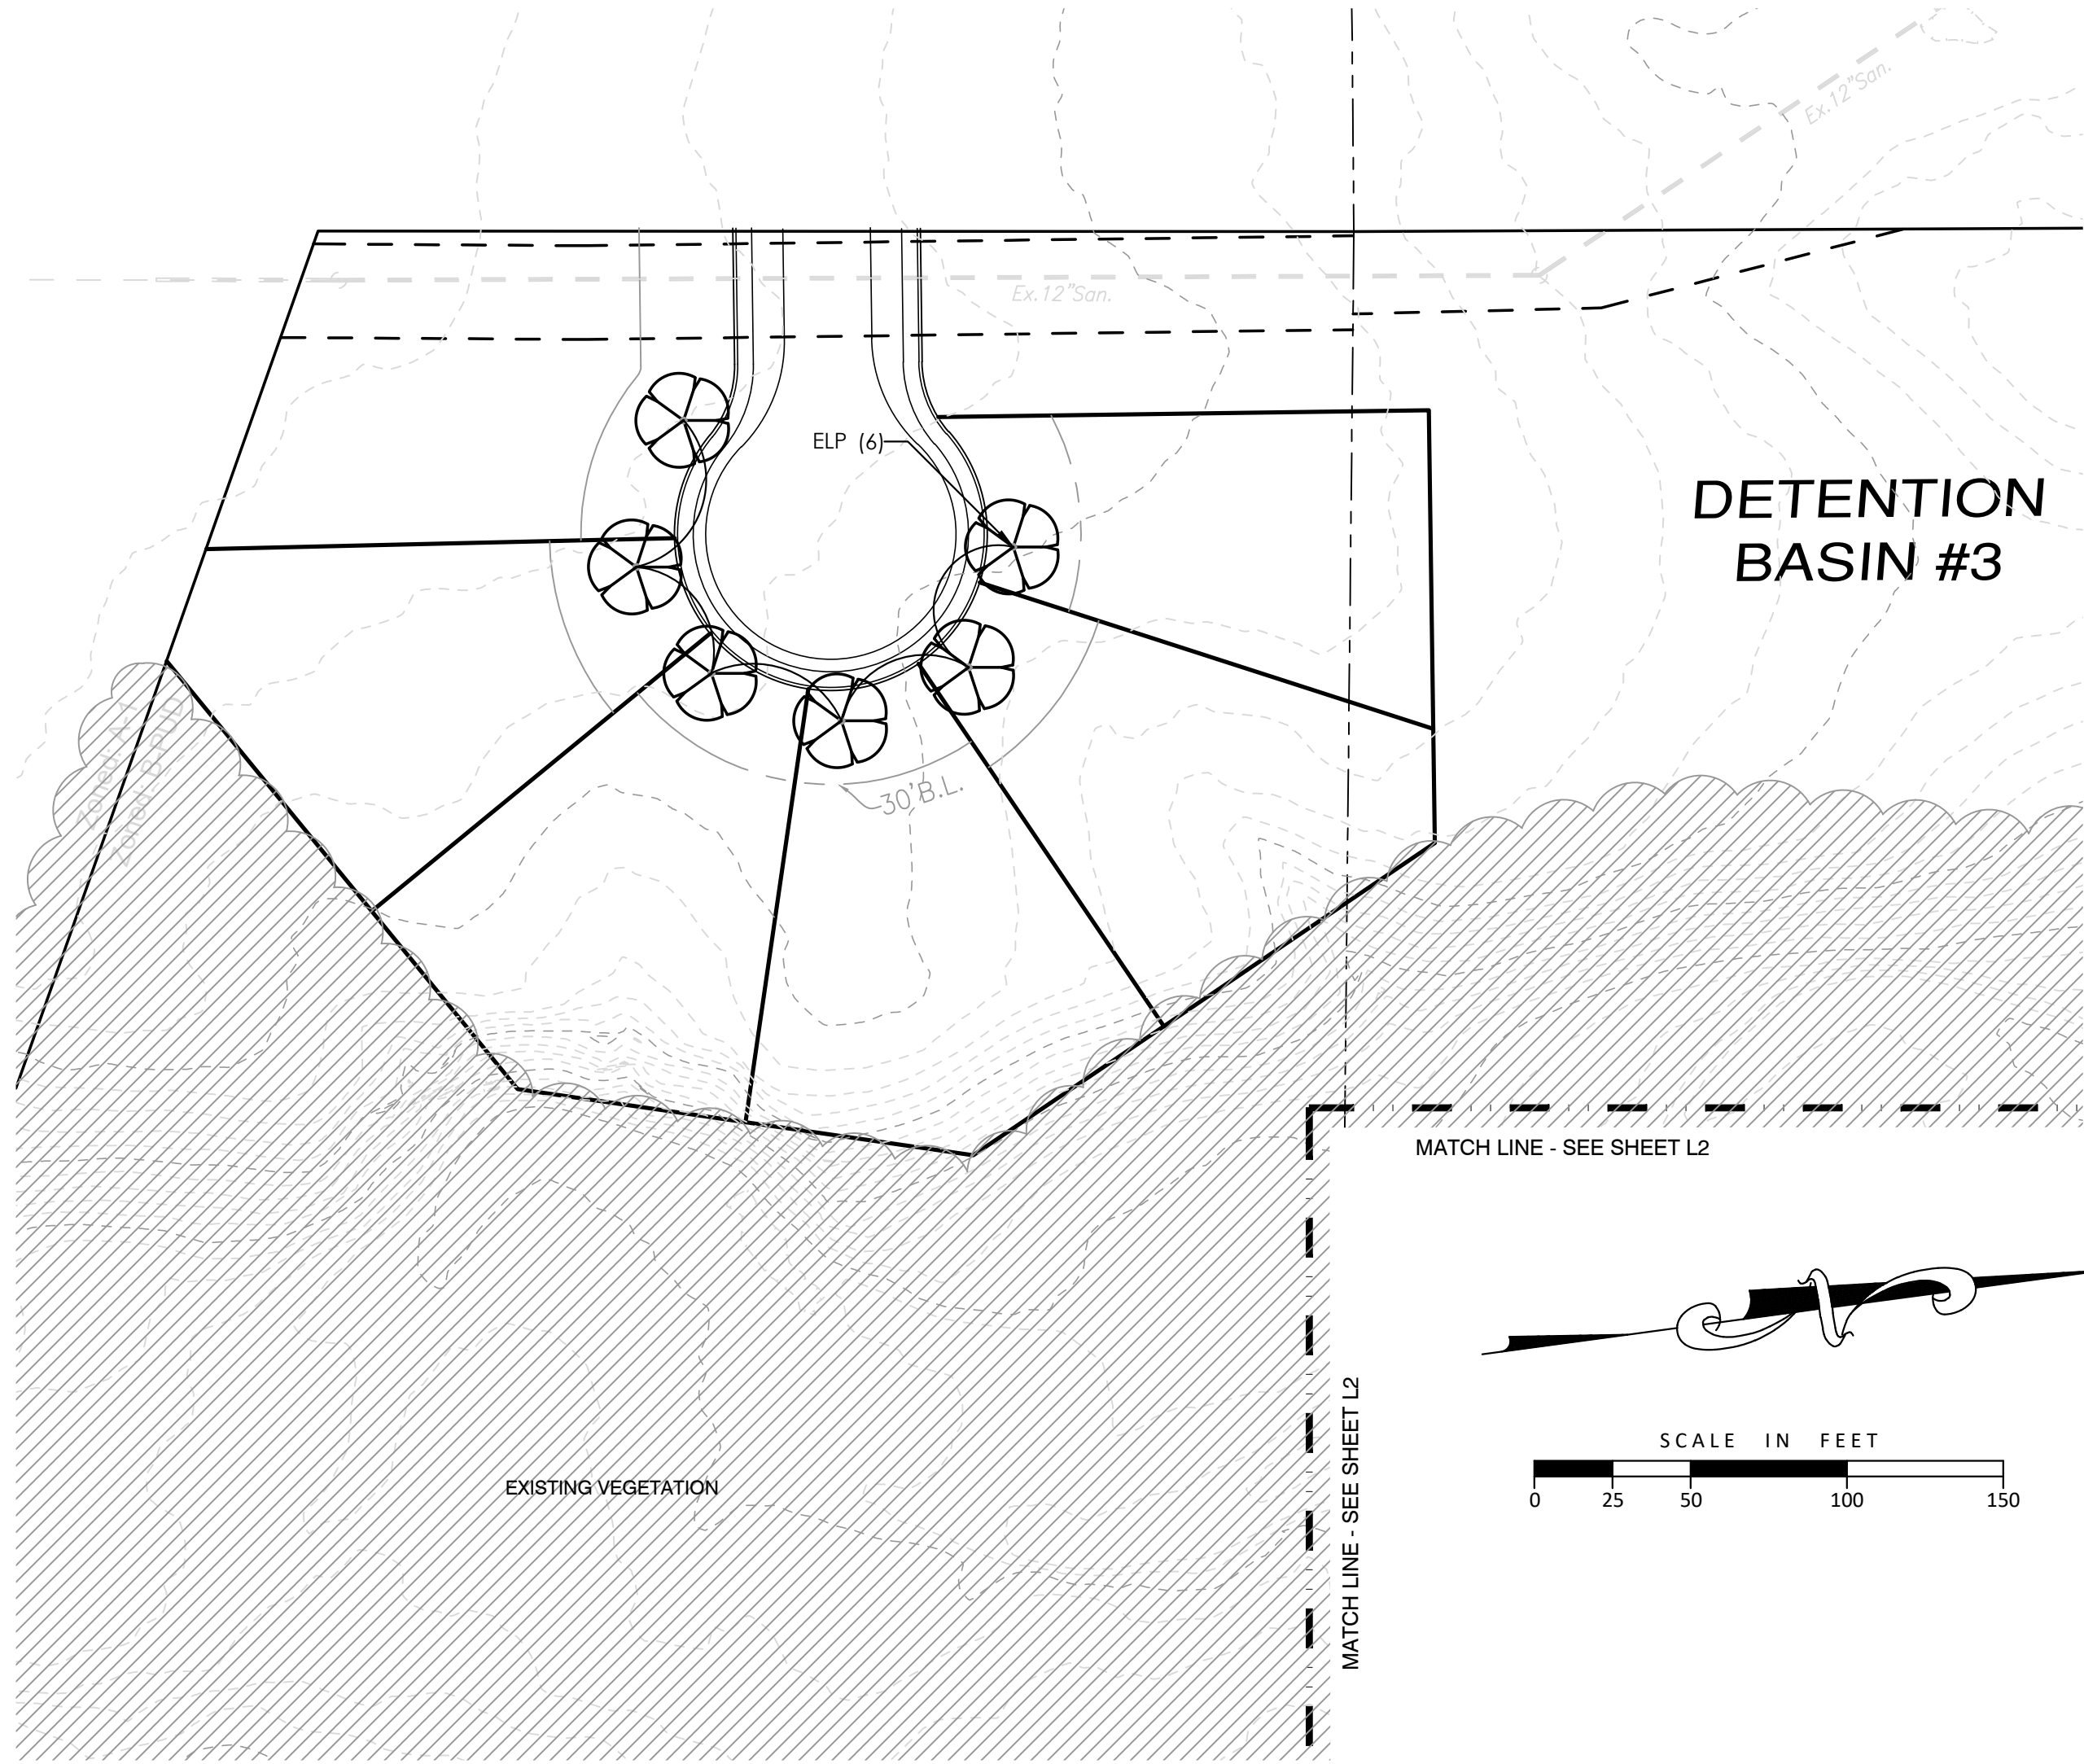

PLANT SCHEDULE ENTRANCE LANDSCAPING

DECIDUOUS SHRUBS	QTY	BOTANICAL NAME	COMMON NAME	SIZE
CPB	32	Berberis thunbergii 'Crimson Pygmy'	Crimson Pygmy Barberry	#3 CONT.
ORB	24	Berberis thunbergii 'Orange Rocket'	Orange Rocket Barberry	#3 CONT.
HLL	36	Hydrangea paniculata 'Little Lime'	Little Lime Hydrangea	#3 CONT.
KR	7	Rosa hybrids 'Knockout' TM	Knockout Rose	#3 CONT.
EVERGREEN SHRUBS	QTY	BOTANICAL NAME	COMMON NAME	SIZE
GMF	20	Chamaecyparis pisifera filifera 'Gold Mop'	'Gold Mop' Falsecypress	#3 CONT.
JBP	6	Juniperus chinensis 'Blue Point'	Blue Point Juniper	#7 CONT.
ORNAMENTAL GRASSES	QTY	BOTANICAL NAME	COMMON NAME	SIZE
HMG	18	Panicum virgatum 'Heavy Metal'	Heavy Metal Switch Grass	#2 CONT.
PERENNIALS	QTY	BOTANICAL NAME	COMMON NAME	SIZE
SDD	40	Hemerocallis 'Stella de Oro'	Stella de Oro Daylily	#1 CONT.



**TIMBER TRAILS
 PRELIMINARY PUD PLAN
 FAIRFIELD TOWNSHIP
 BUTLER COUNTY, OHIO**

N:\land projects\21000\21473\mwp\21473006-PLA_recover.dwg, L3, 9/8/2021, 10:44:13 AM, lryang, L1