
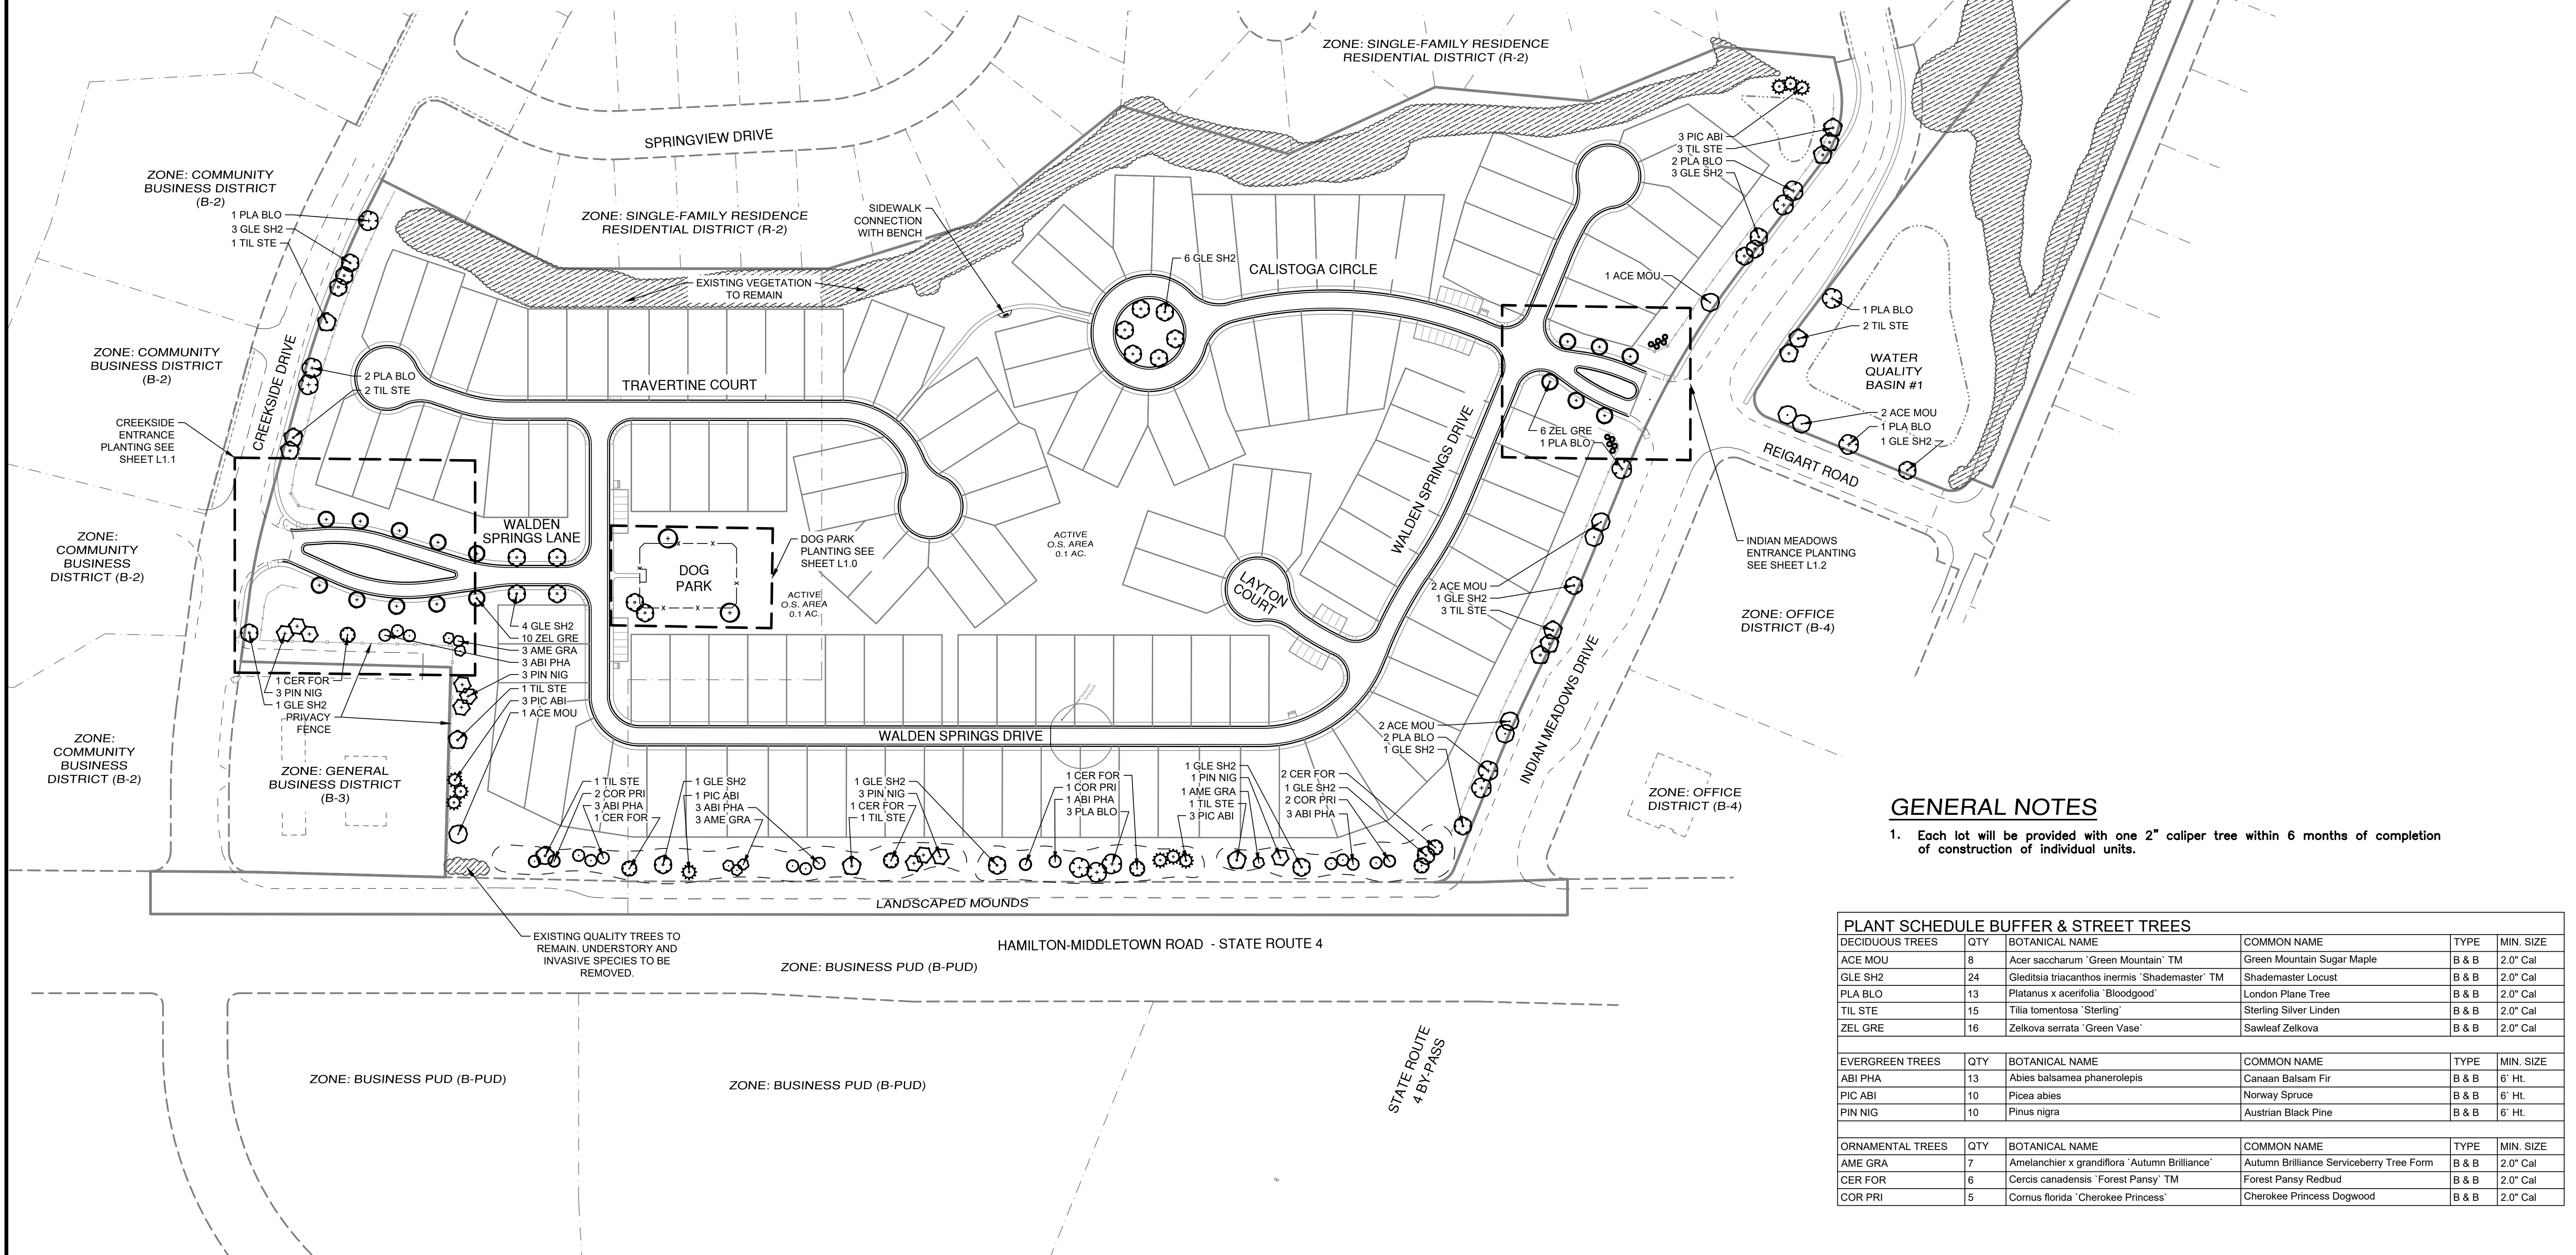


PLANT SCHEDULE DOG PARK					
DECIDUOUS TREES	QTY	BOTANICAL NAME	COMMON NAME	TYPE	MIN. SIZE
GLE SH2	2	Gleditsia triacanthos inermis 'Shademaster'™	Shademaster Locust	B & B	2.0' Cal
LIR TUL	2	Liriodendron tulipifera	Tulip Tree	B & B	2.0' Cal
EVERGREEN SHRUBS					
JUN BL2	QTY	BOTANICAL NAME	COMMON NAME	SIZE	HEIGHT
JUN BL2	8	Juniperus conferta 'Blue Pacific'	Blue Pacific Juniper	3 gal	15" Ht.
ORNAMENTAL GRASSES					
CAL KAR	QTY	BOTANICAL NAME	COMMON NAME	SIZE	HEIGHT
CAL KAR	14	Calamagrostis x acutiflora 'Karl Foerster'	Feather Reed Grass	2 gal	Clump

### DOG PARK PLANTING

SCALE: 1" = 30'

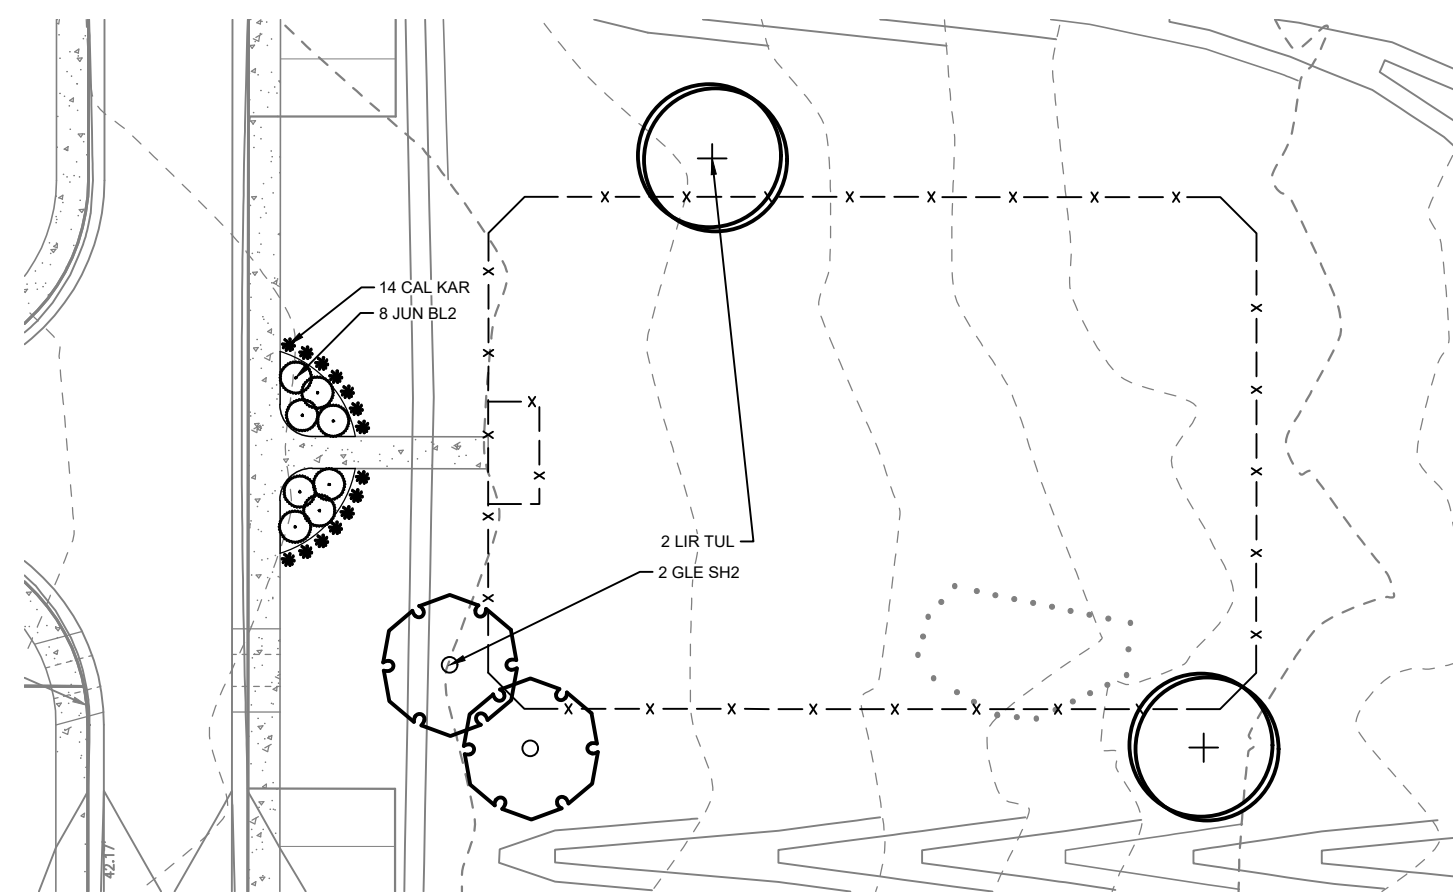


### GENERAL NOTES

- Each lot will be provided with one 2" caliper tree within 6 months of completion of construction of individual units.

PLANT SCHEDULE BUFFER & STREET TREES					
DECIDUOUS TREES	QTY	BOTANICAL NAME	COMMON NAME	TYPE	MIN. SIZE
ACE MOU	8	Acer saccharum 'Green Mountain'™	Green Mountain Sugar Maple	B & B	2.0' Cal
GLE SH2	24	Gleditsia triacanthos inermis 'Shademaster'™	Shademaster Locust	B & B	2.0' Cal
PLA BLO	13	Platanus x acerifolia 'Bloodgood'	London Plane Tree	B & B	2.0' Cal
TIL STE	15	Tilia tomentosa 'Sterling'	Sterling Silver Linden	B & B	2.0' Cal
ZEL GRE	16	Zelkova serrata 'Green Vase'	Sawleaf Zelkova	B & B	2.0' Cal
EVERGREEN TREES					
ABI PHA	QTY	BOTANICAL NAME	COMMON NAME	TYPE	MIN. SIZE
ABI PHA	13	Abies balsamea phanerolepis	Canaan Balsam Fir	B & B	6' Ht.
PIC ABI	10	Picea abies	Norway Spruce	B & B	6' Ht.
PIN NIG	10	Pinus nigra	Austrian Black Pine	B & B	6' Ht.
ORNAMENTAL TREES					
AME GRA	QTY	BOTANICAL NAME	COMMON NAME	TYPE	MIN. SIZE
AME GRA	7	Amelanchier x grandiflora 'Autumn Brilliance'	Autumn Brilliance Serviceberry Tree Form	B & B	2.0' Cal
CER FOR	6	Cercis canadensis 'Forest Pansy'™	Forest Pansy Redbud	B & B	2.0' Cal
COR PRI	5	Cornus florida 'Cherokee Princess'	Cherokee Princess Dogwood	B & B	2.0' Cal

## WALDEN SPRINGS

SECTION 21, TOWN 2, RANGE 3  
FAIRFIELD TOWNSHIP, BUTLER COUNTY, OHIO  
OVERALL PLANTING PLAN

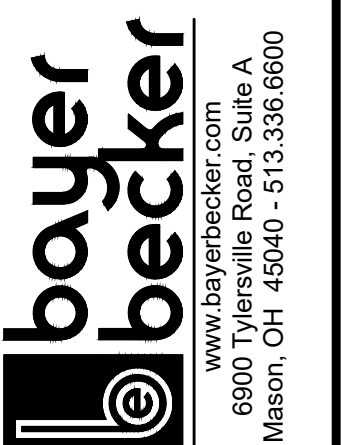

Drawing: 18-0040.LA  
 Drawn by: LES  
 Checked By: ADH  
 Issue Date: 2-21-22  
 Sheet:

**L1.0**

THIS DOCUMENT AND ALL RELATED DETAIL DRAWINGS, SPECIFICATIONS, AND ELECTRONIC MEDIA PREPARED OR FURNISHED BY BAYER BECKER (BB), ARE INSTRUMENTS OF BB'S PROFESSIONAL SERVICE AND IS THE EXCLUSIVE PROPERTY OF BB. NO DISCLOSURE, USE, REPRODUCTION OR DUPLICATION IN WHOLE OR IN PART MAY BE MADE WITHOUT WRITTEN PERMISSION OF BB, AND IS DONE SO AT USER'S SOLE RISK. COPYRIGHT - ALL RIGHTS RESERVED.